



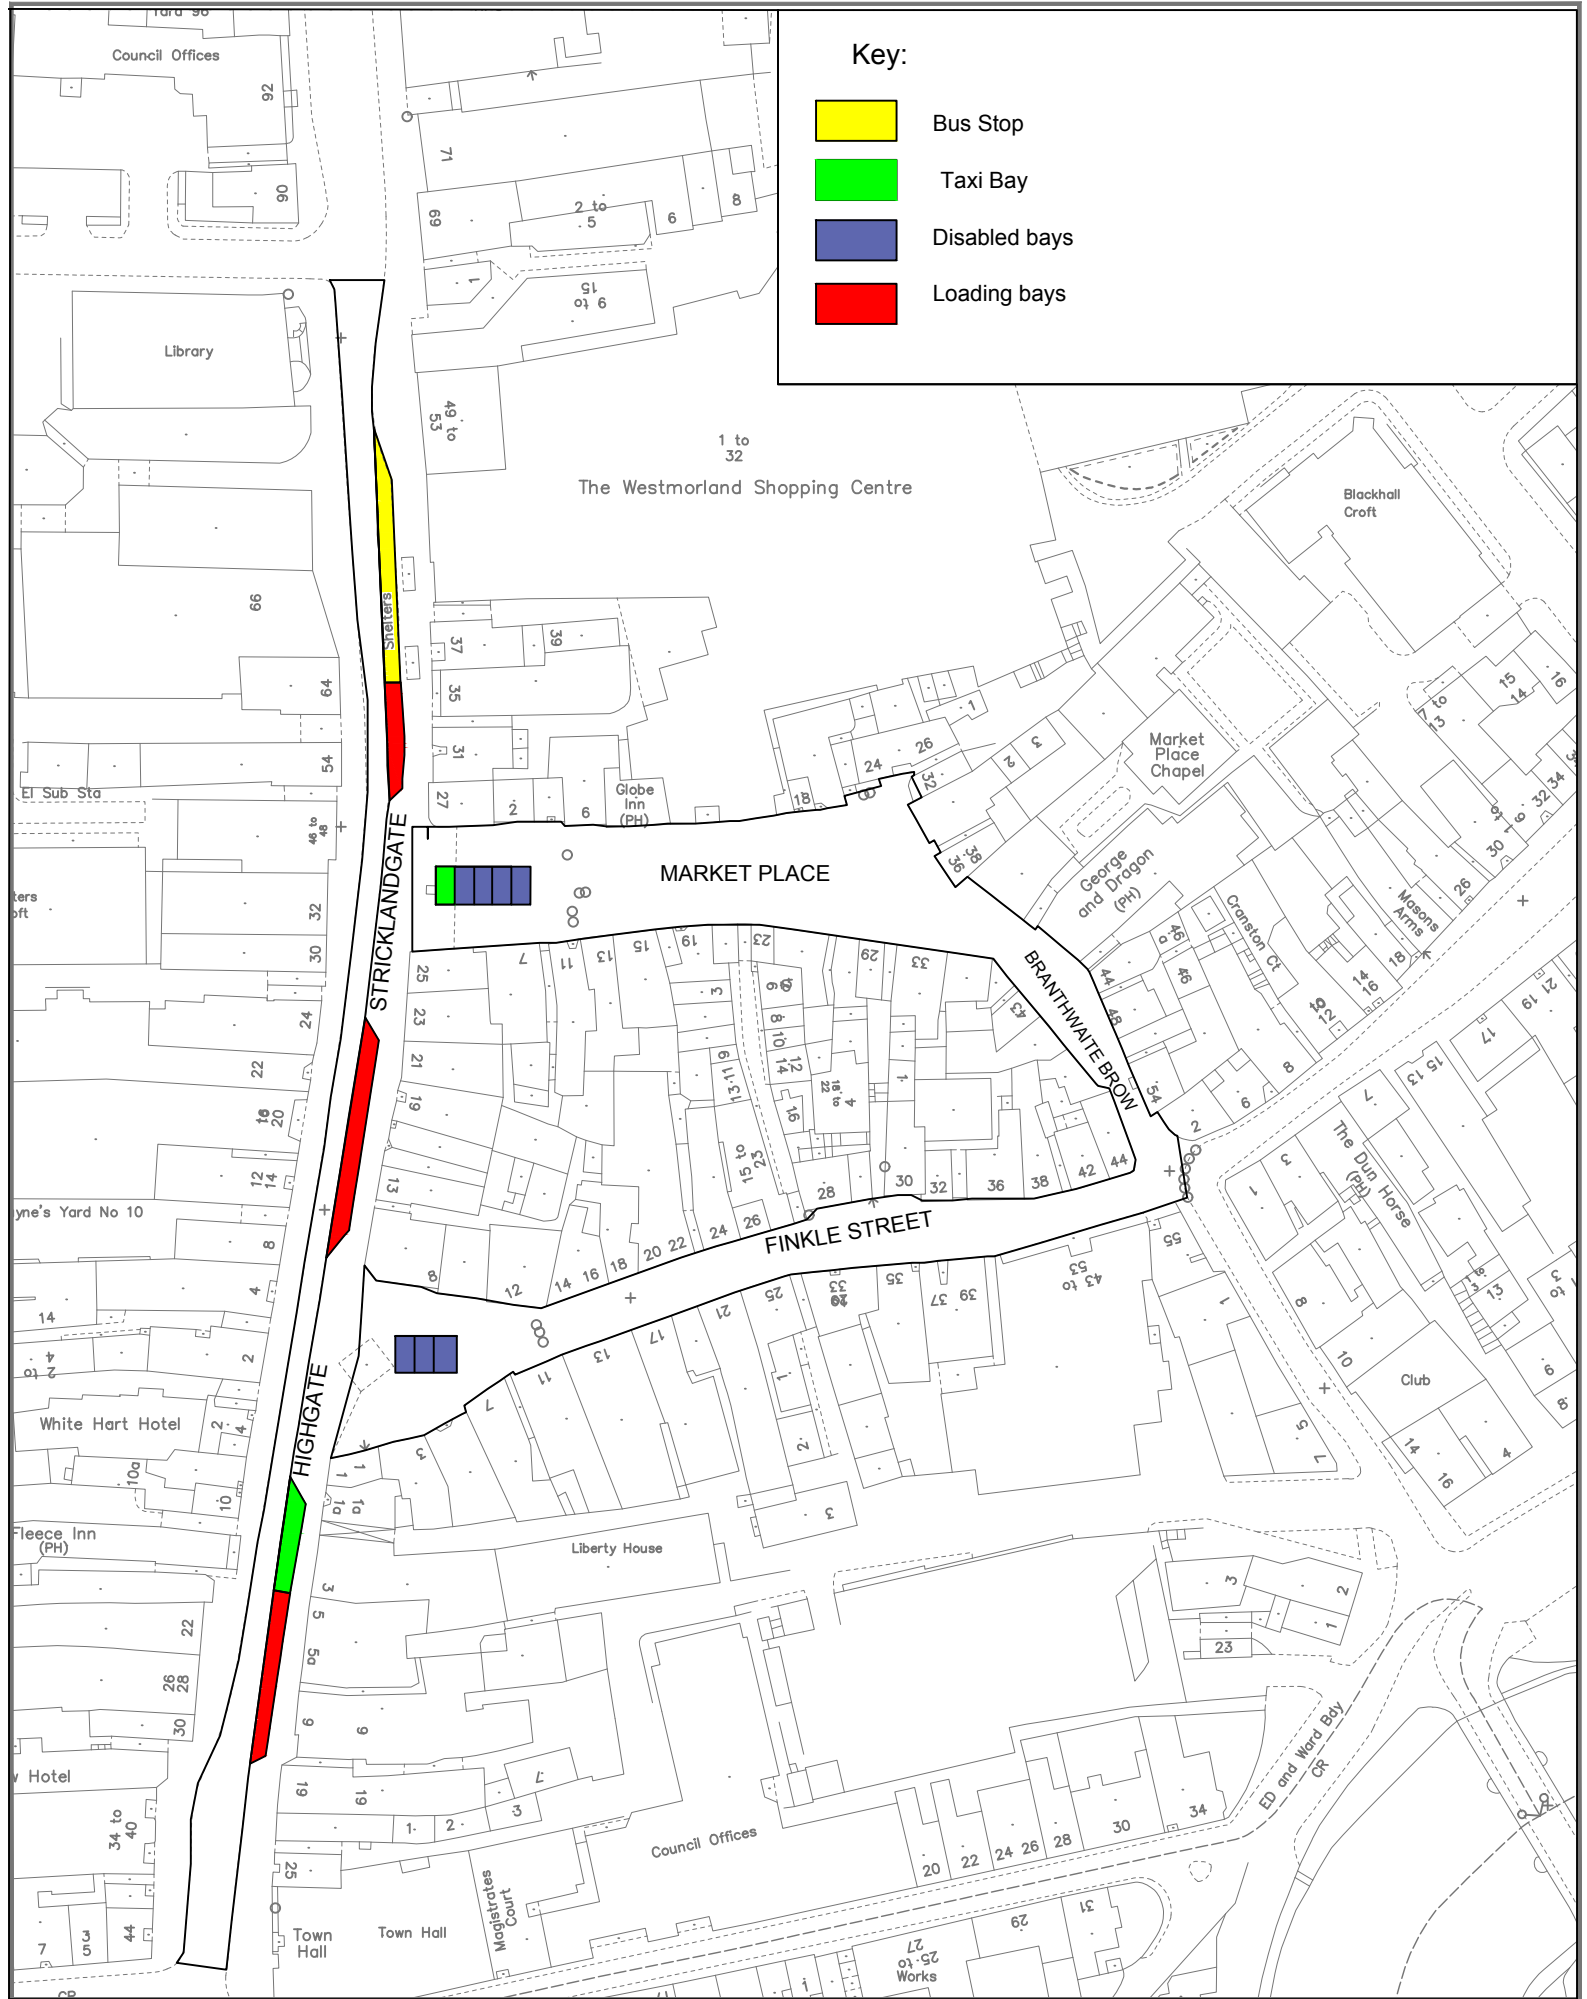


Key:

-  Bus Stop
-  Taxi Bay
-  Disabled bays
-  Loading bays



Parkhouse Building, Kingmoor Business Park
CARLISLE, Cumbria, CA6 4SJ. Tel. 01228 673030

Appendix 1
Plan 1a
Layout before Experimental TRO

Reproduced from, or based on, Ordnance survey map material with the permission of the Controller of Her Majesty's Stationery Office. (c) Crown Copyright 2006. Licence number 100019596

Drawing No.

Drawn by HK

Scale NTS

Date Nov 2019