

Notes:	Proposed	Existing
No waiting at any time (double yellow lines).	*****	*****
No waiting 8am-6pm (single yellow lines)	●●●●●	



Parkhouse Building, Kingmoor Business Park  
 CARLISLE, Cumbria, CA6 4SJ, Tel. 01228 673030

**Proposed No Waiting At Any Time  
 Cragg Drive  
 Grange-over-Sands**


Reproduced from, or based on, Ordnance survey map material with the permission of the Controller of Her Majesty's Stationery Office. (c) Crown Copyright 2006. Licence number 100019596

**Drawing No. 201906-MWG-001**

Drawn by BD

Scale NTS

Date June 2019

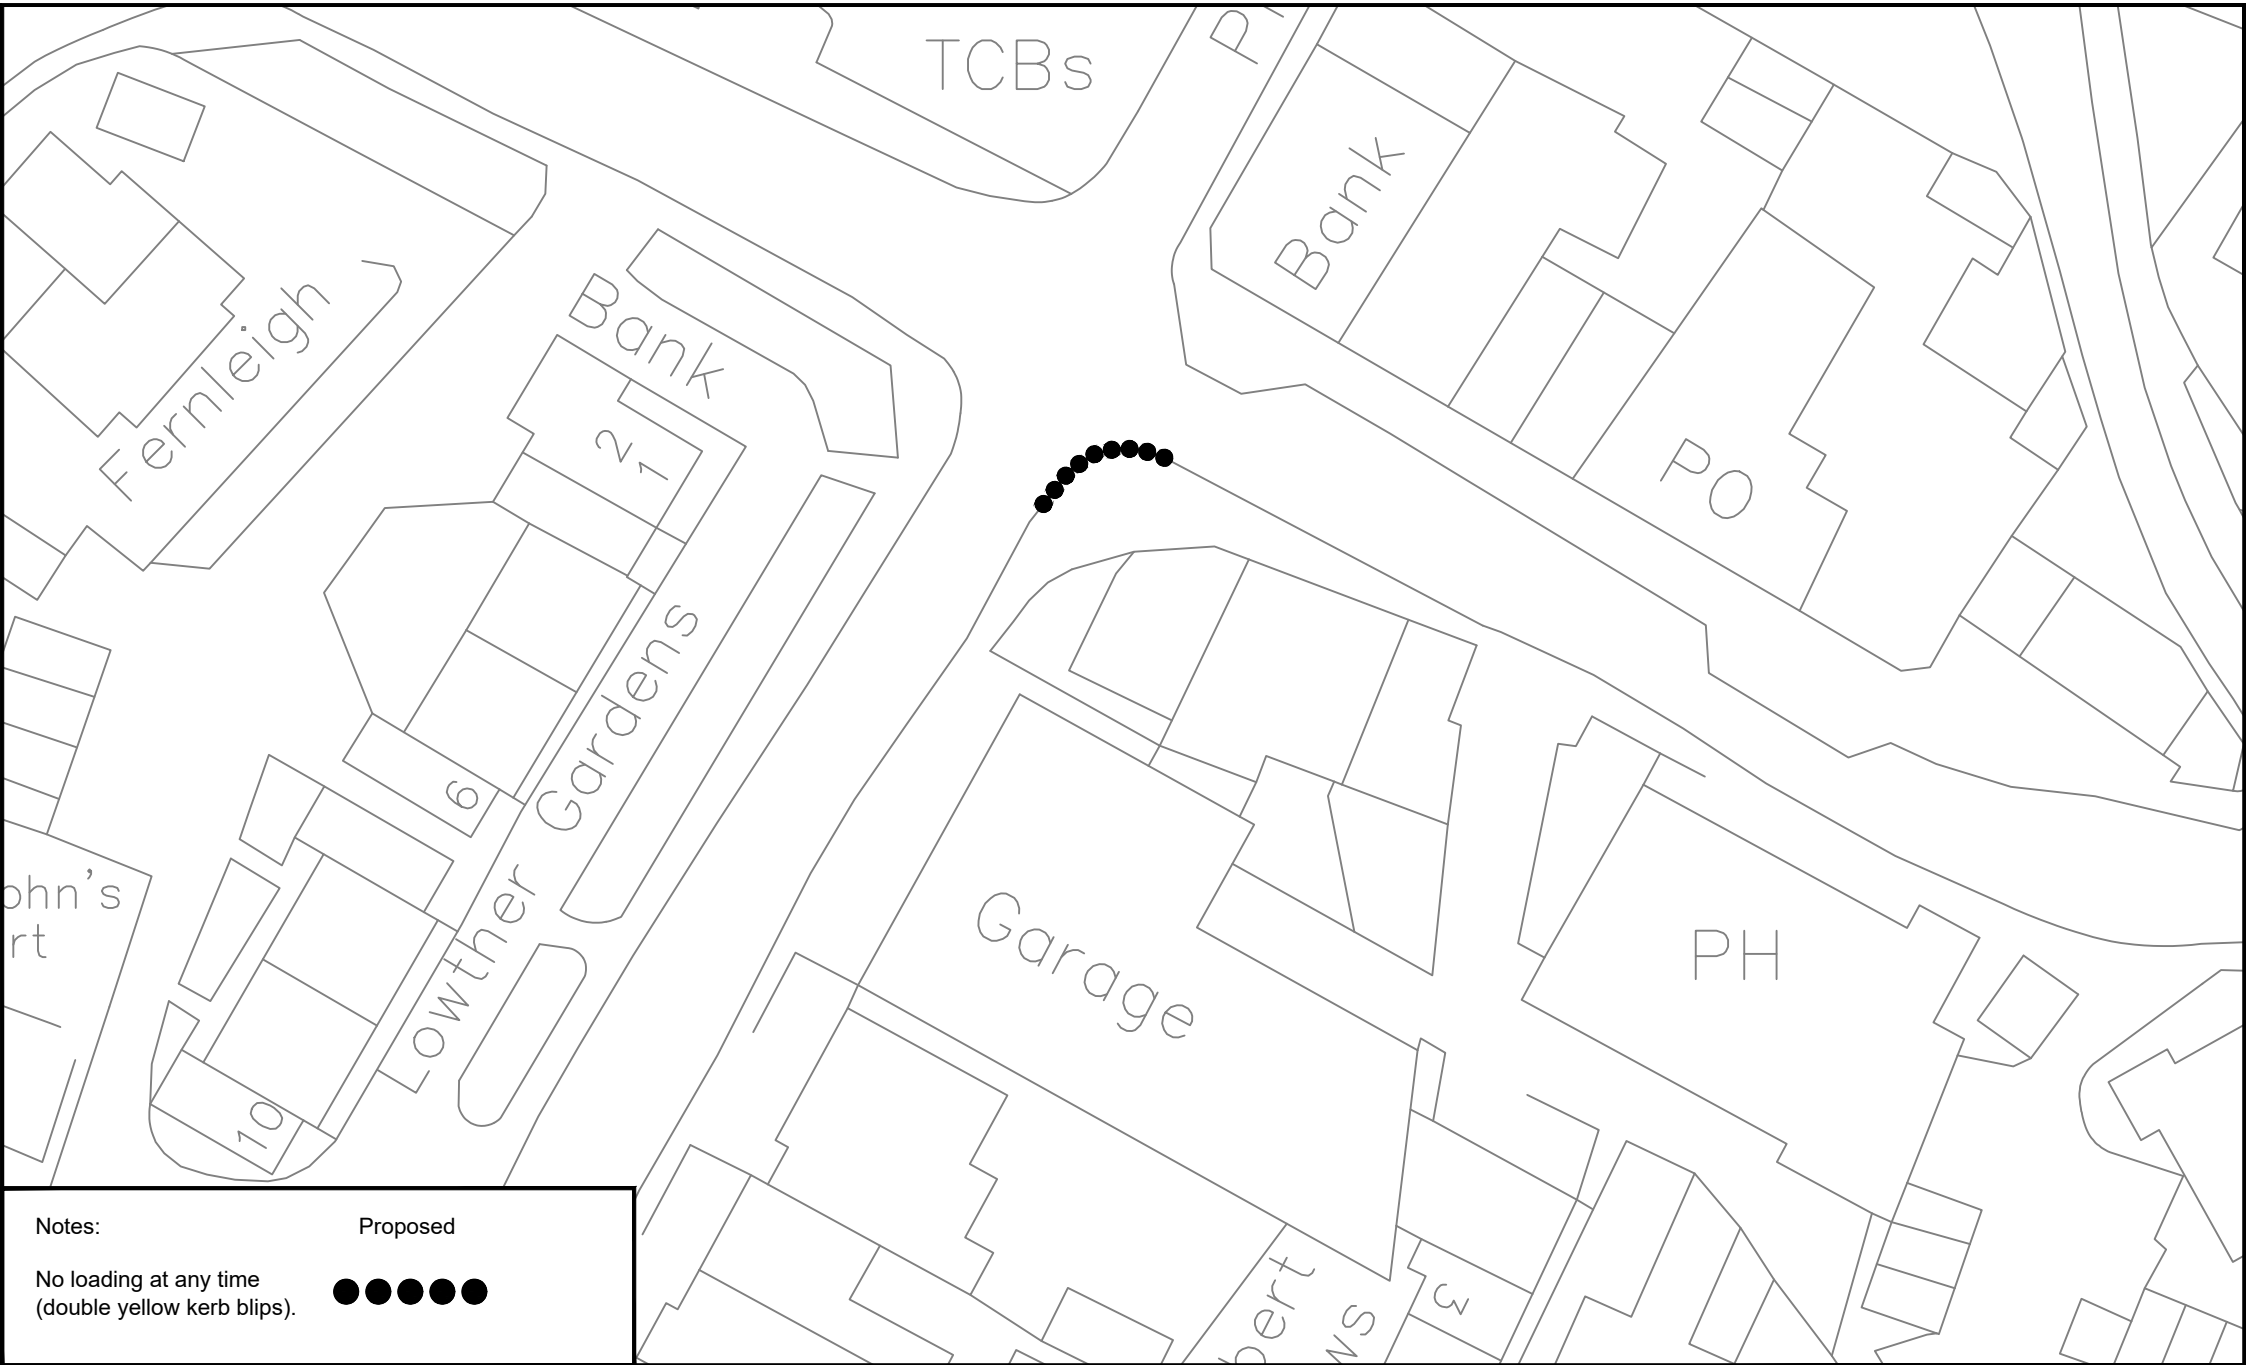

Notes: Proposed


No loading at any time (double yellow kerb blips). ●●●●●

Proposed No Loading At Any Time  
 Kents Bank Road  
 Grange-over-Sands

Reproduced from, or based on, Ordnance survey map material  
 with the permission of the Controller of Her Majesty's Stationery  
 Office. (c) Crown Copyright 2006. Licence number 100019596

Drawing No. 201906-MWG-002


Drawn by BD	Scale NTS	Date June 2019
-------------	-----------	----------------

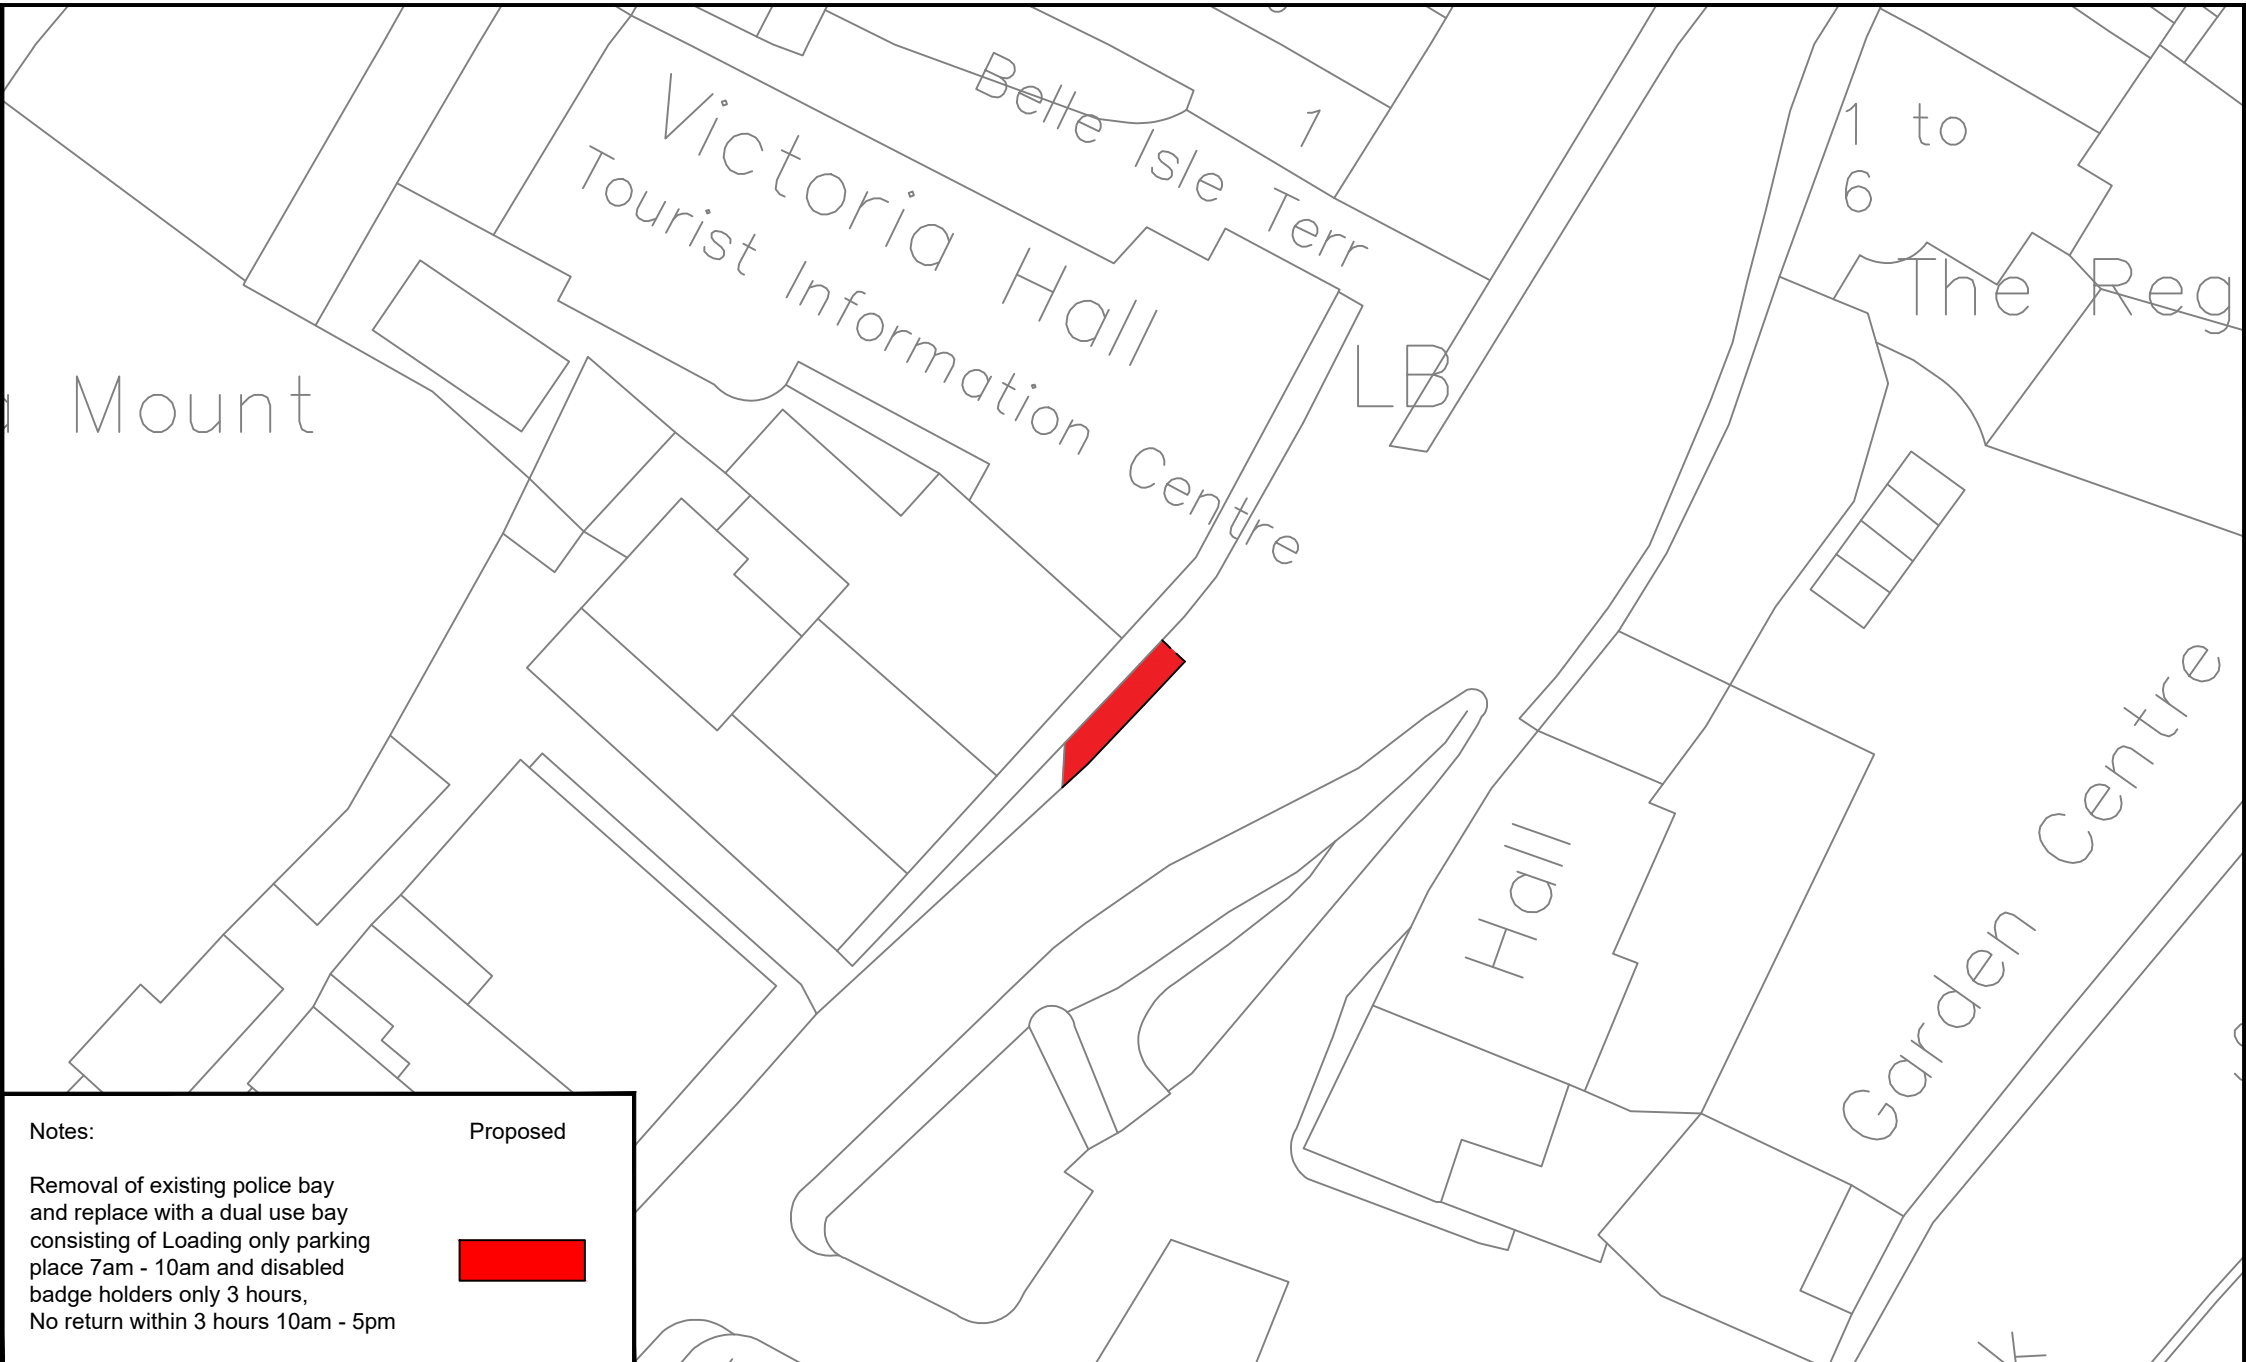

**Notes:**

Removal of existing police bay and replace with a dual use bay consisting of Loading only parking place 7am - 10am and disabled badge holders only 3 hours, No return within 3 hours 10am - 5pm

**Proposed**




**Cumbria County Council**


Parkhouse Building  
Kingmoor Business Park  
CARLISLE  
Cumbria  
CA6 4SJ  
Tel. 01228 673030

**Proposed disabled bay**  
Main Road  
Grange-over-Sands

Reproduced from, or based on, Ordnance survey map material with the permission of the Controller of Her Majesty's Stationery Office. (c) Crown Copyright 2006. Licence number 100019596

**Drawing No. 201906-MWG-003**

Drawn by BD	Scale NTS	Date June 2019
-------------	-----------	----------------

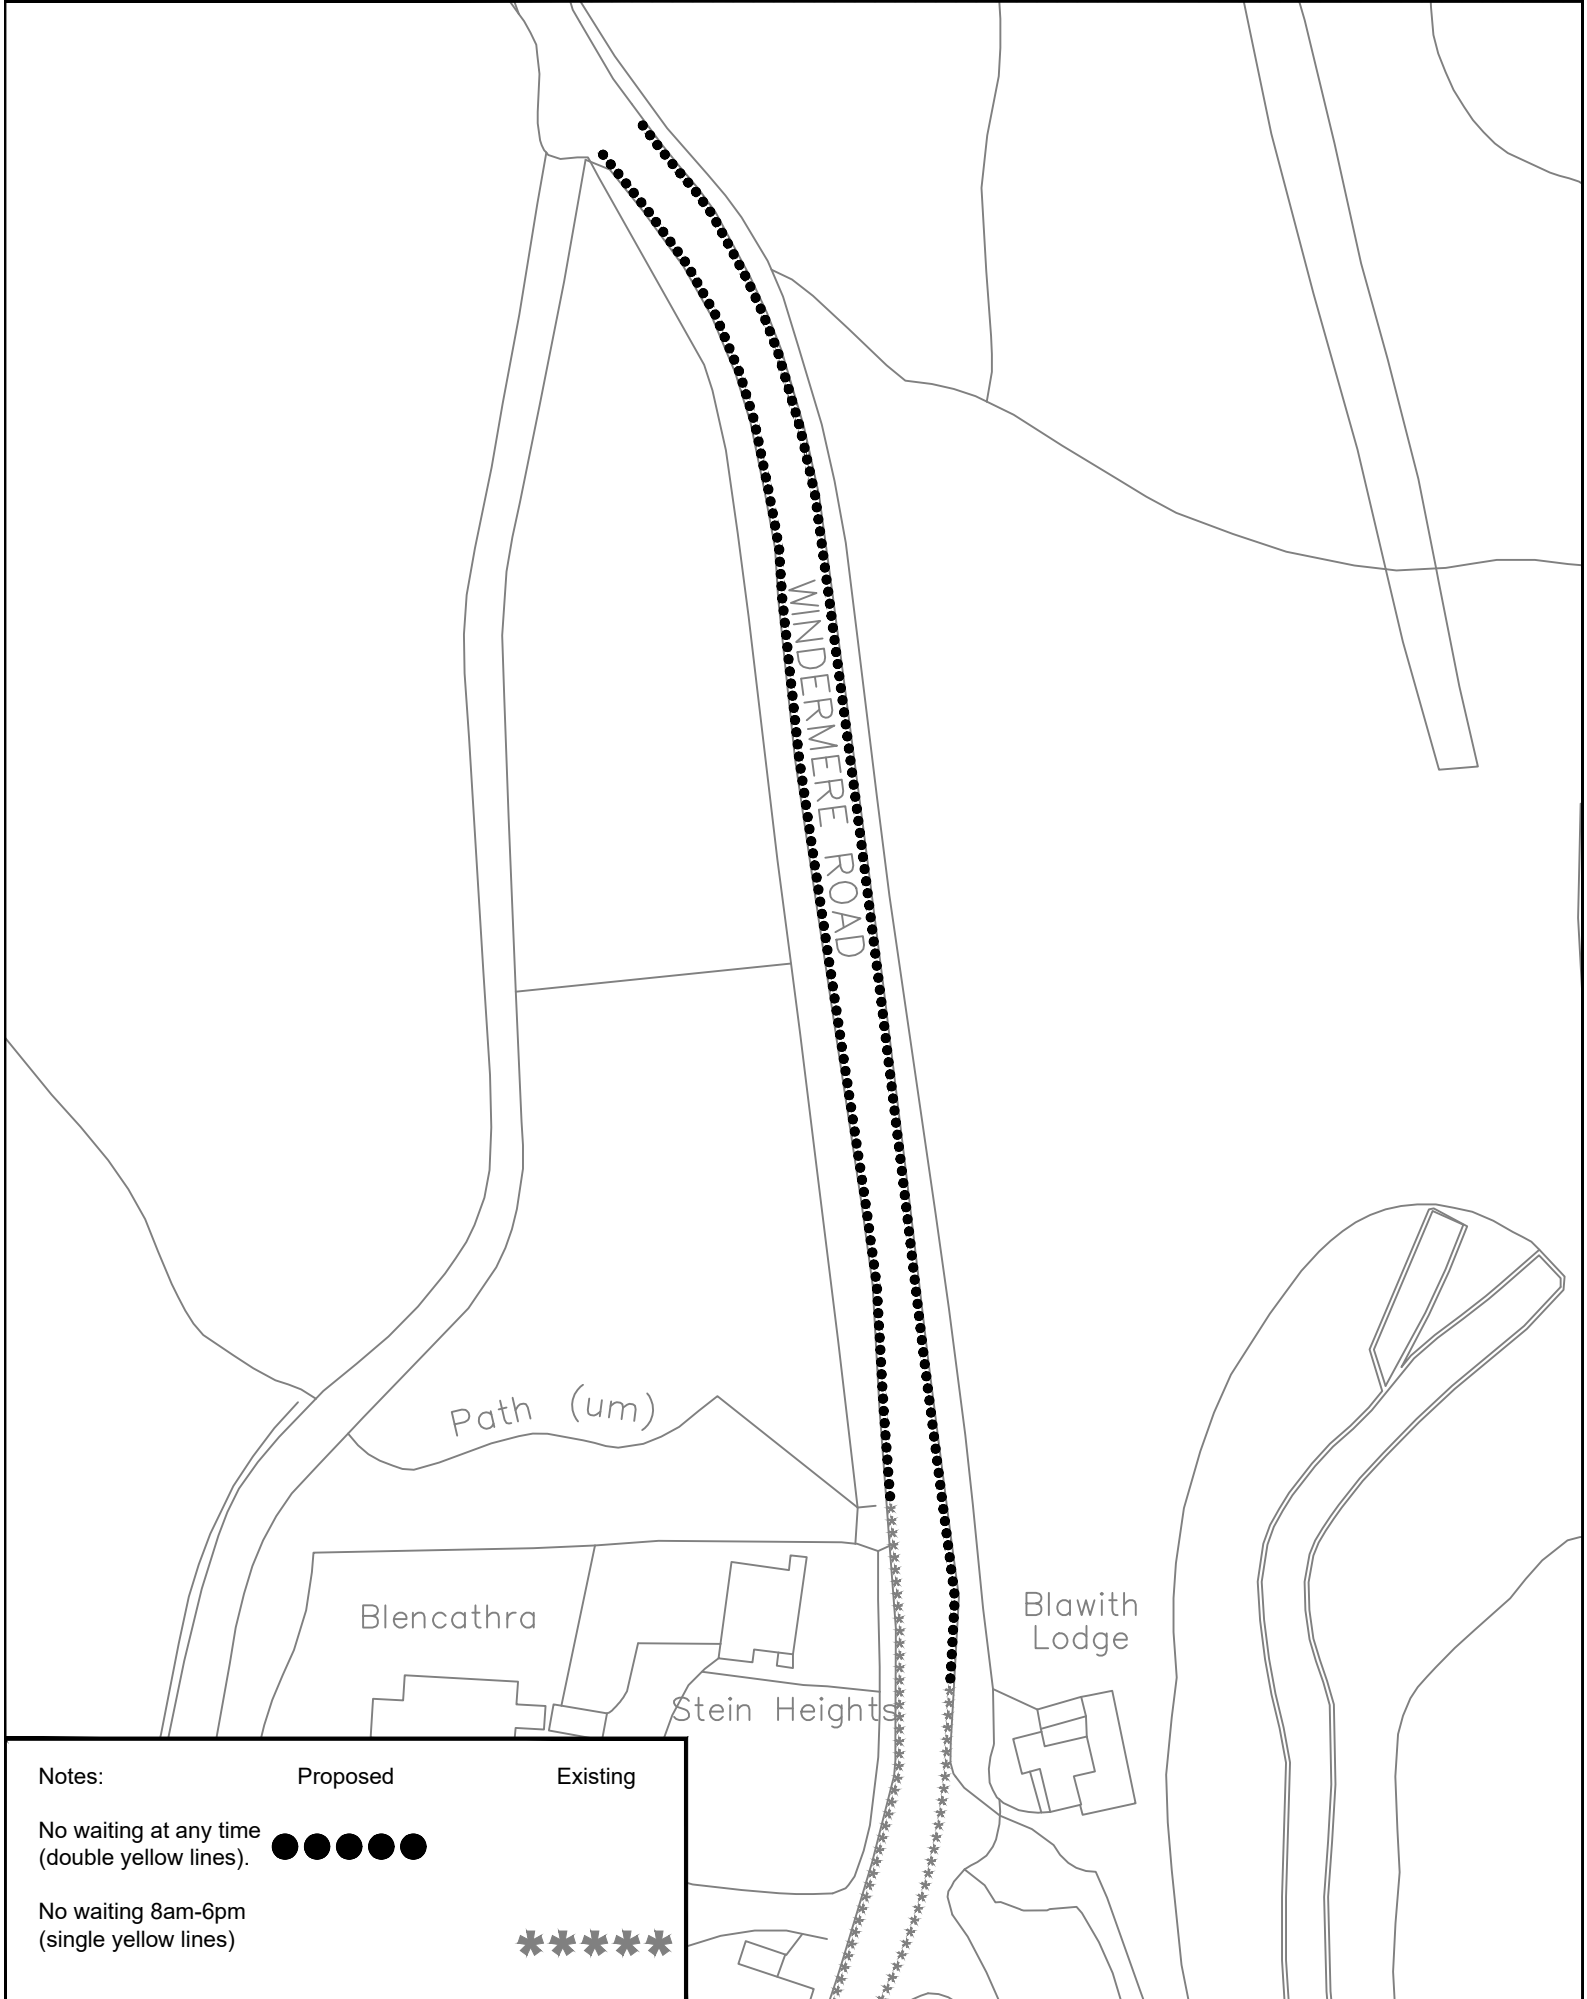

Notes:

	Proposed	Existing
No waiting at any time (double yellow lines).	●●●●●	
No waiting 8am-6pm (single yellow lines)		*****



Proposed No Waiting 8am-6pm  
Windermere Road  
Grange-over-Sands

Reproduced from, or based on, Ordnance survey map material with the permission of the Controller of Her Majesty's Stationery Office. (c) Crown Copyright 2006. Licence number 100019596

Drawing No. 201906-MWG-004

Drawn by BD

Scale NTS

Date June 2019