



FOOTWAY LIGHTING SYSTEM

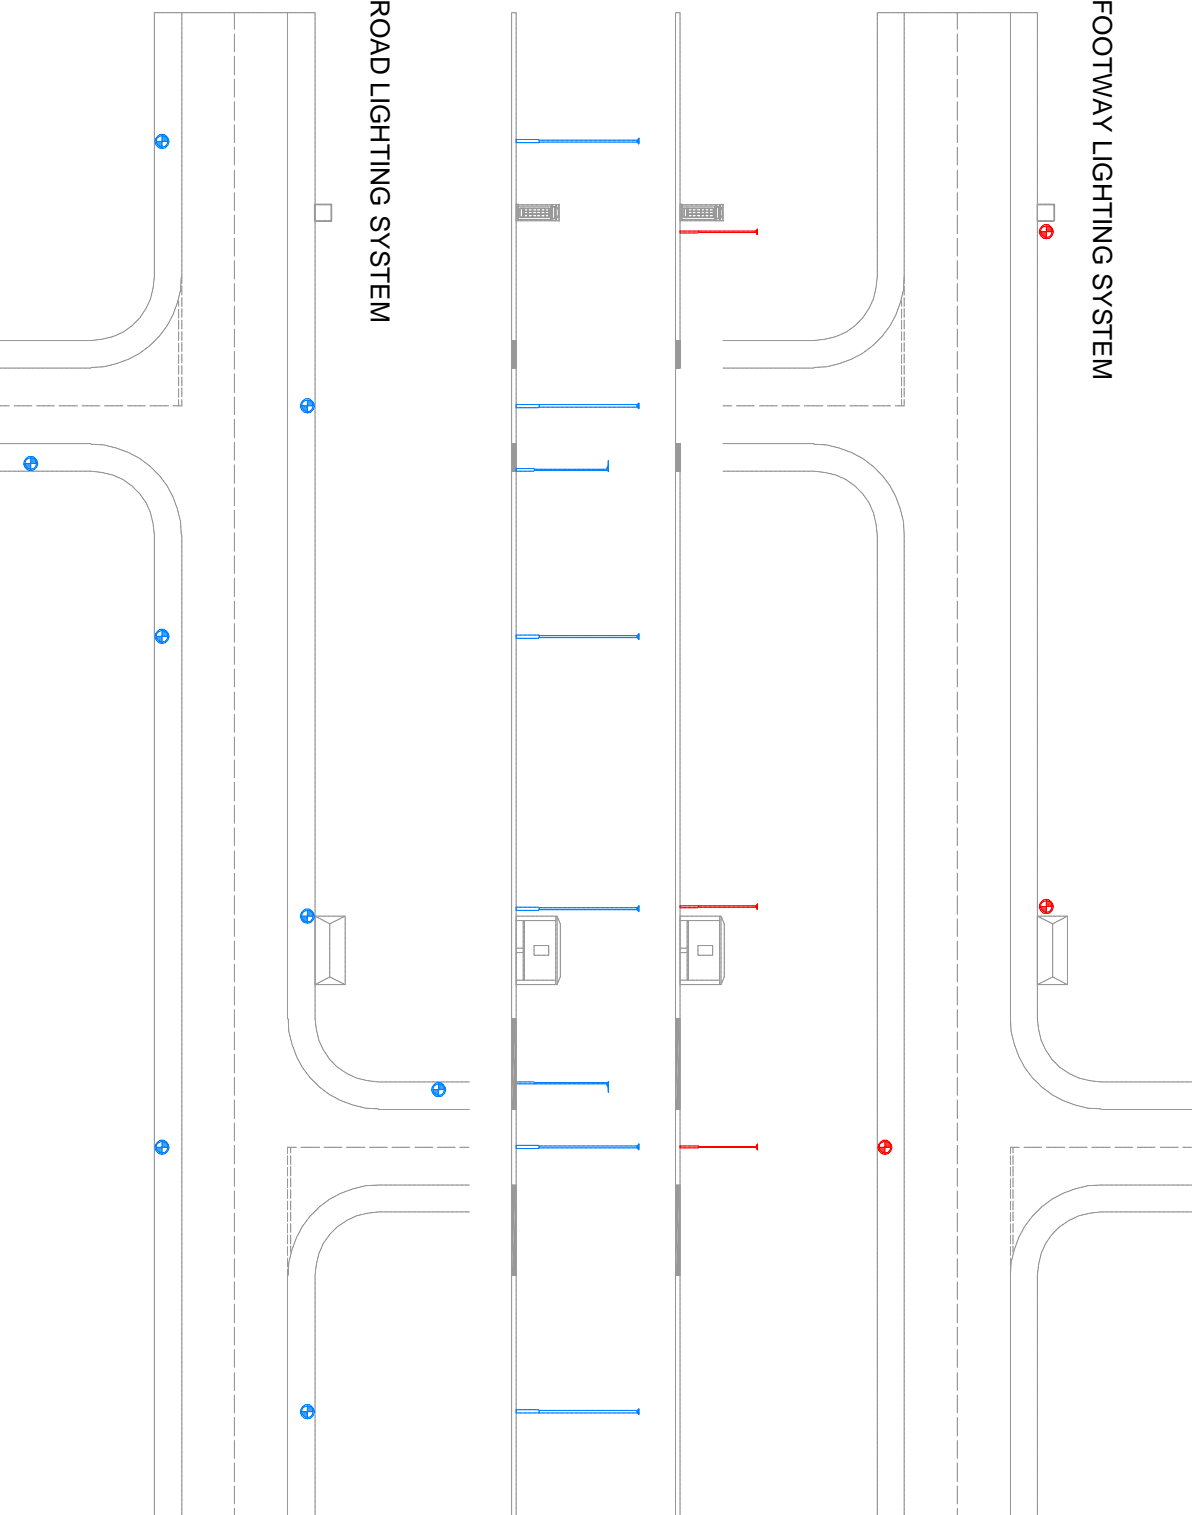

ROAD LIGHTING SYSTEM

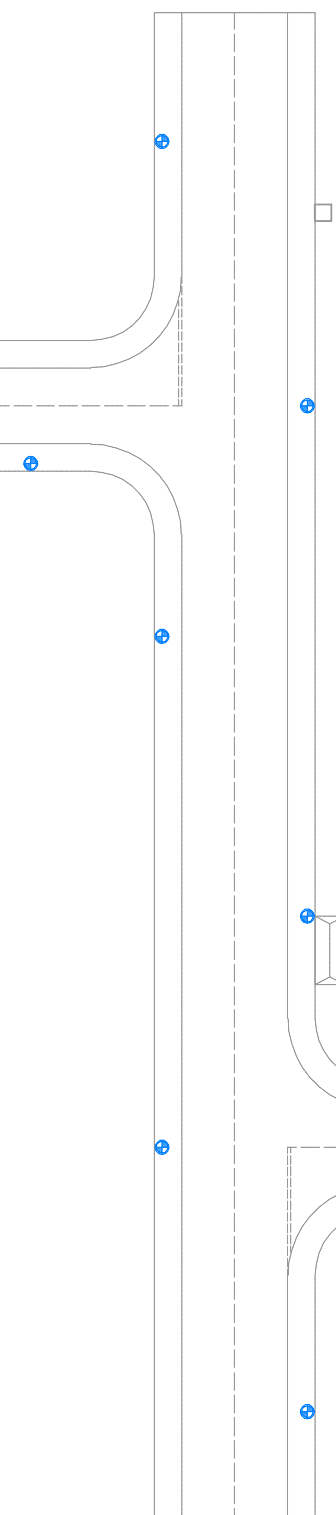

Parkhouse Building
Kingmoor Business Park
CARLISLE
Cumbria
CA6 4SU
Tel: 01228 673030

ELC 17/01
PROVISION OF LIGHTING ON PRINCIPAL ROAD NETWORK
EXAMPLE FOR ROAD AND FOOTWAY LIGHTING SYSTEMS

Reproduced from, or based on, Ordnance survey map material with the permission of the Controller of Her Majesty's Stationery Office. (c) Crown Copyright 2006. Licence number 100019596

Drawing No. ELC-17-01-001

Drawn by IWH

Scale Not to Scale

Date December 2017