


KEY

- DYL - No Waiting At Any Time
- SYL - No Waiting Monday - Friday 8am to 6pm

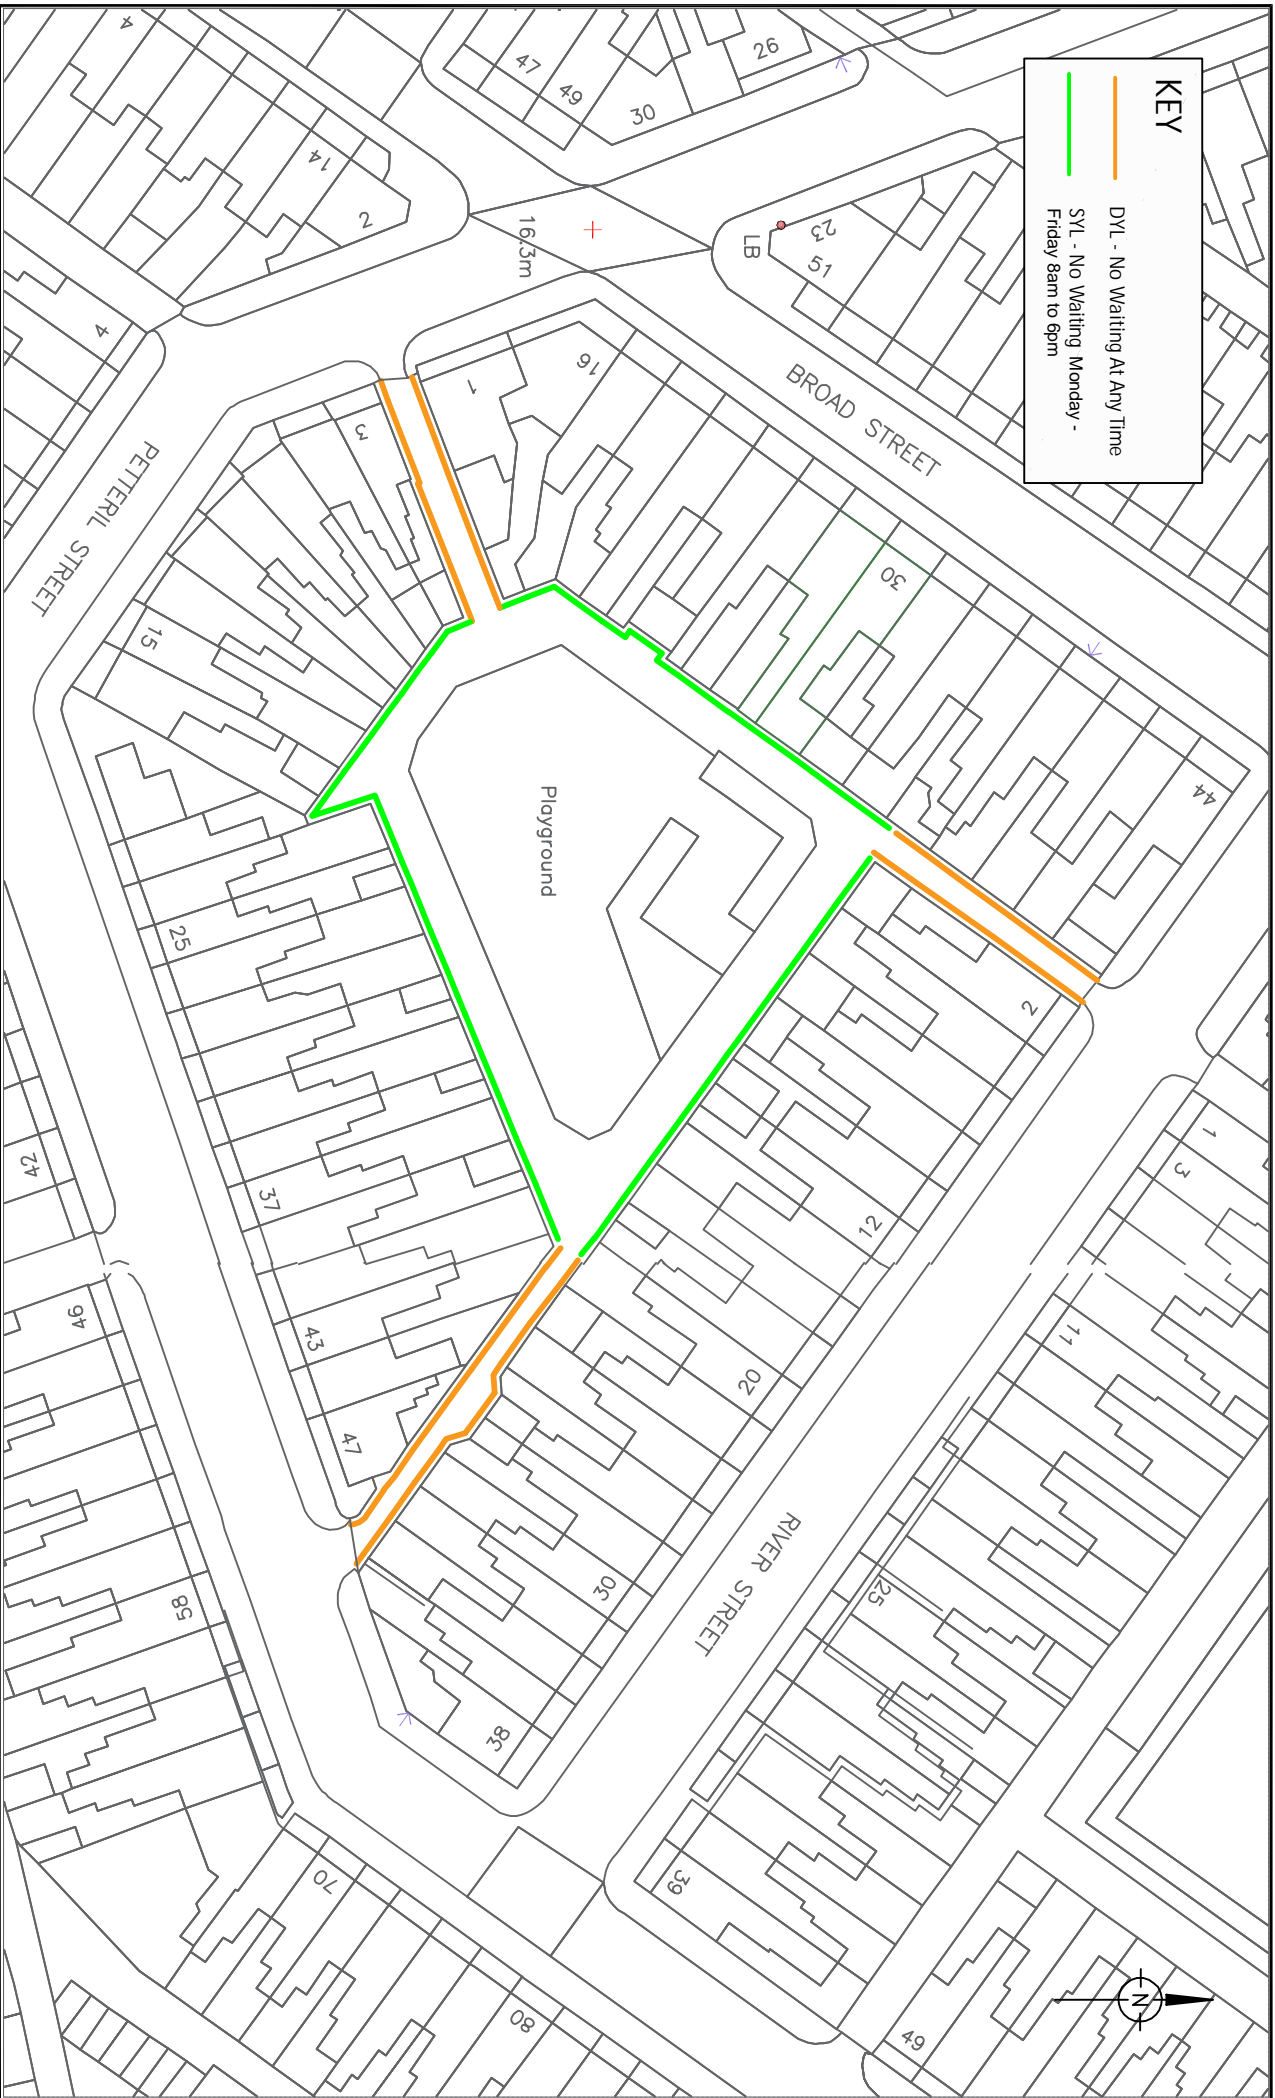

Parkhouse Building
Kingmoor Business Park
CARLISLE
Cumbria
CA6 4SJ
Tel: 01228 673030

**TRO Review 2018 - 19
Broad Street Play Area
Parking restrictions**

Reproduced from, or based on, Ordnance survey map material with the permission of the Controller of Her Majesty's Stationery Office. (c) Crown Copyright 2006. Licence number 100019596

Figure No. QCANPRN07/INF6

Drawn by SDN

Scale NTS

Date August 18