


KEY

- No Waiting At Any Time
- Existing - No Waiting At Any Time

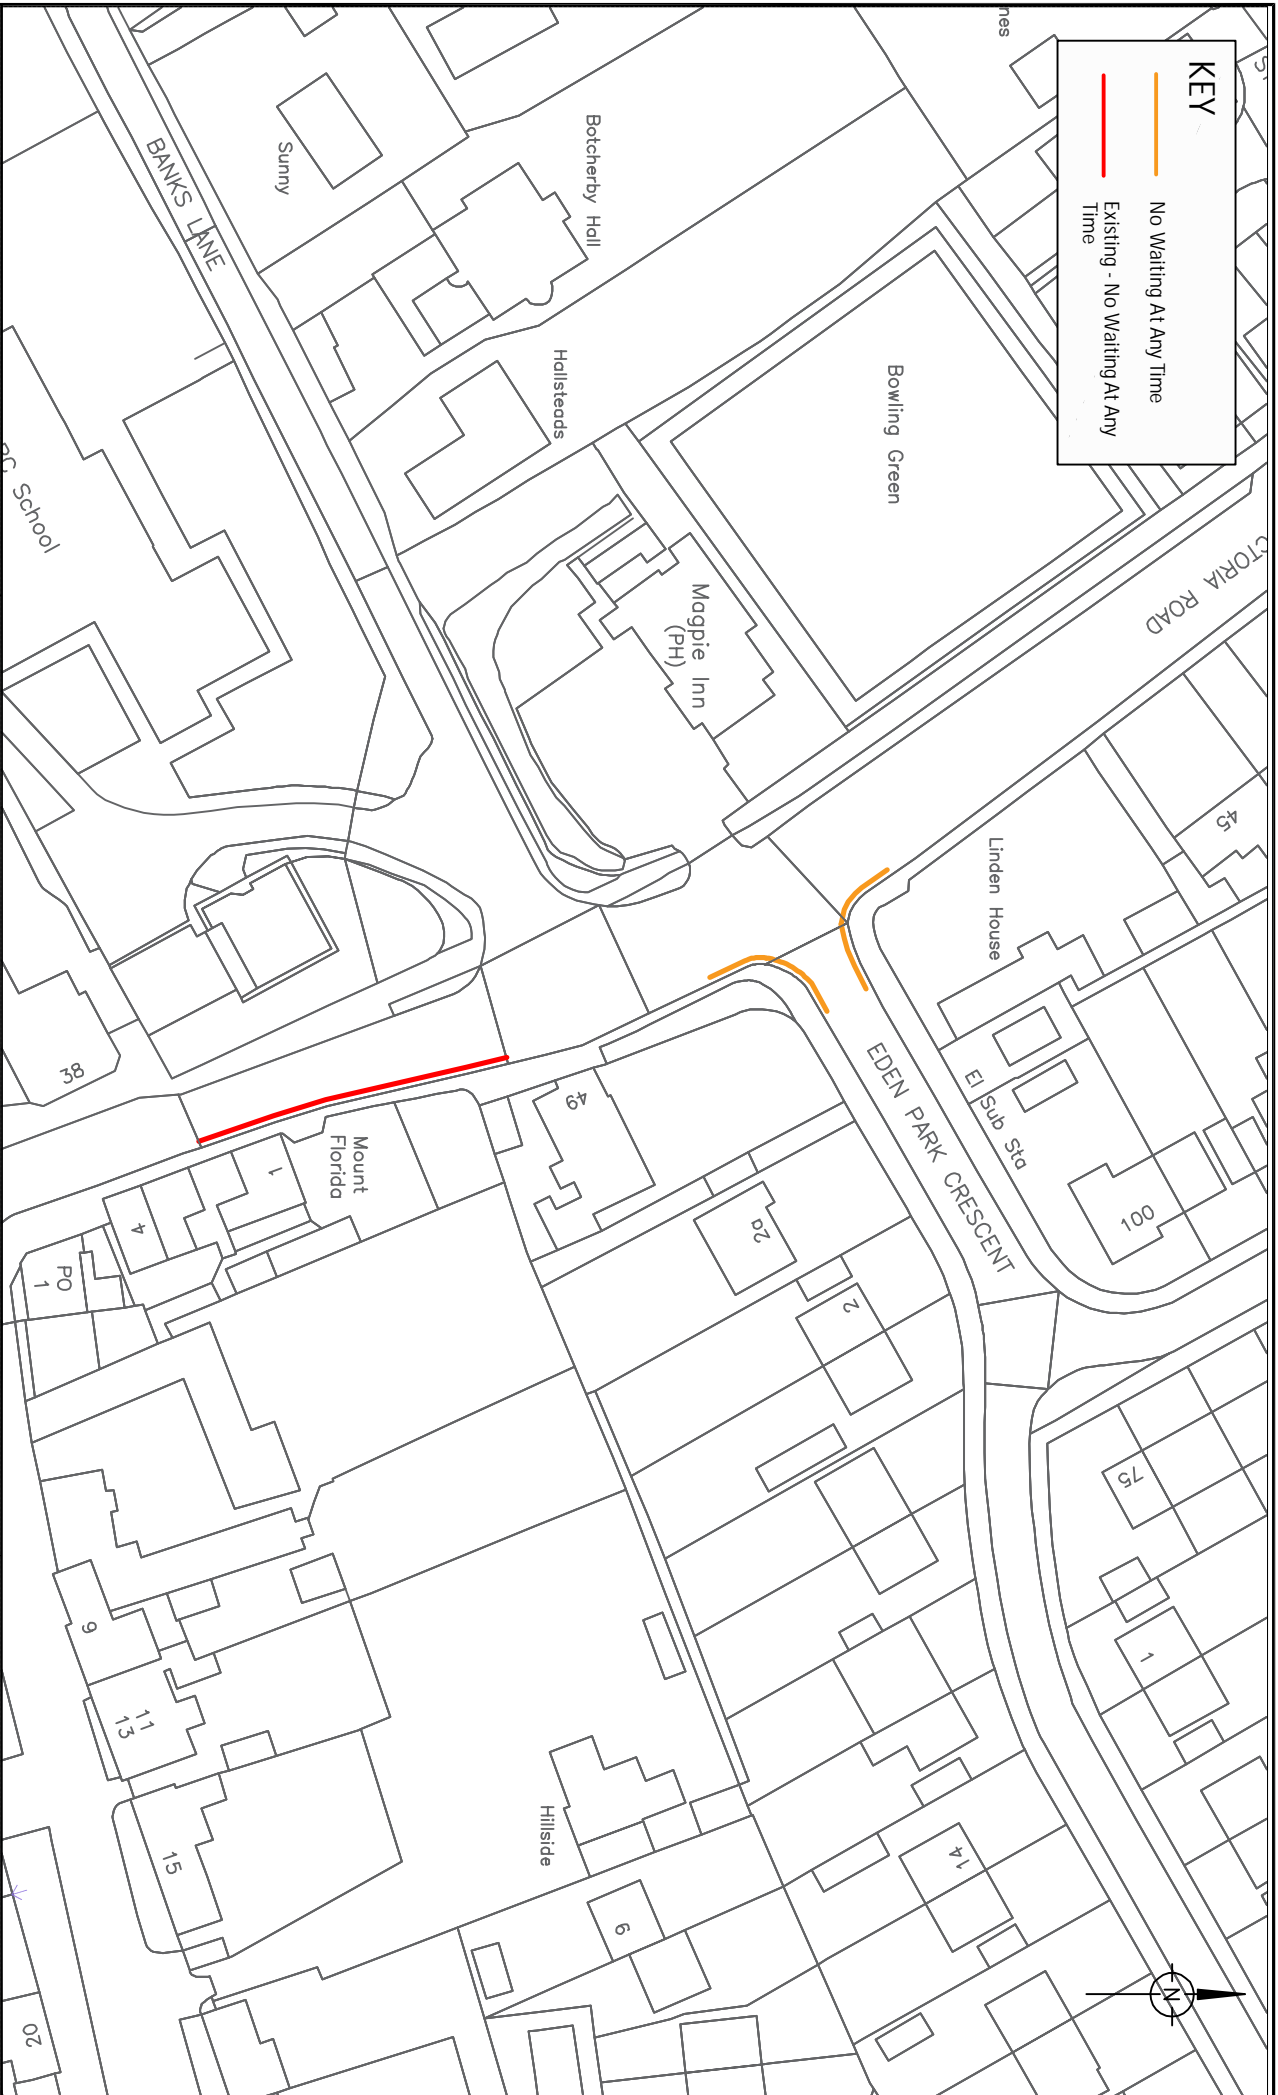

Parkhouse Building
Kingmoor Business Park
CARLISLE
Cumbria
CA6 4SJ
Tel: 01228 673030

TRO Review 2018 - 19
Victoria Road & Eden Park Crescent
NWAAT

Reproduced from, or based on, Ordnance survey map material with the permission of the Controller of Her Majesty's Stationery Office. (c) Crown Copyright 2006. Licence number 100019596

Figure No. QCANPRN07/INF9

Drawn by SDN

Scale NTS

Date Aug 18