


KEY

- Existing Double Yellow Lines
- Proposed New Double Yellow Lines
- Removal of existing Disc Parking Bays

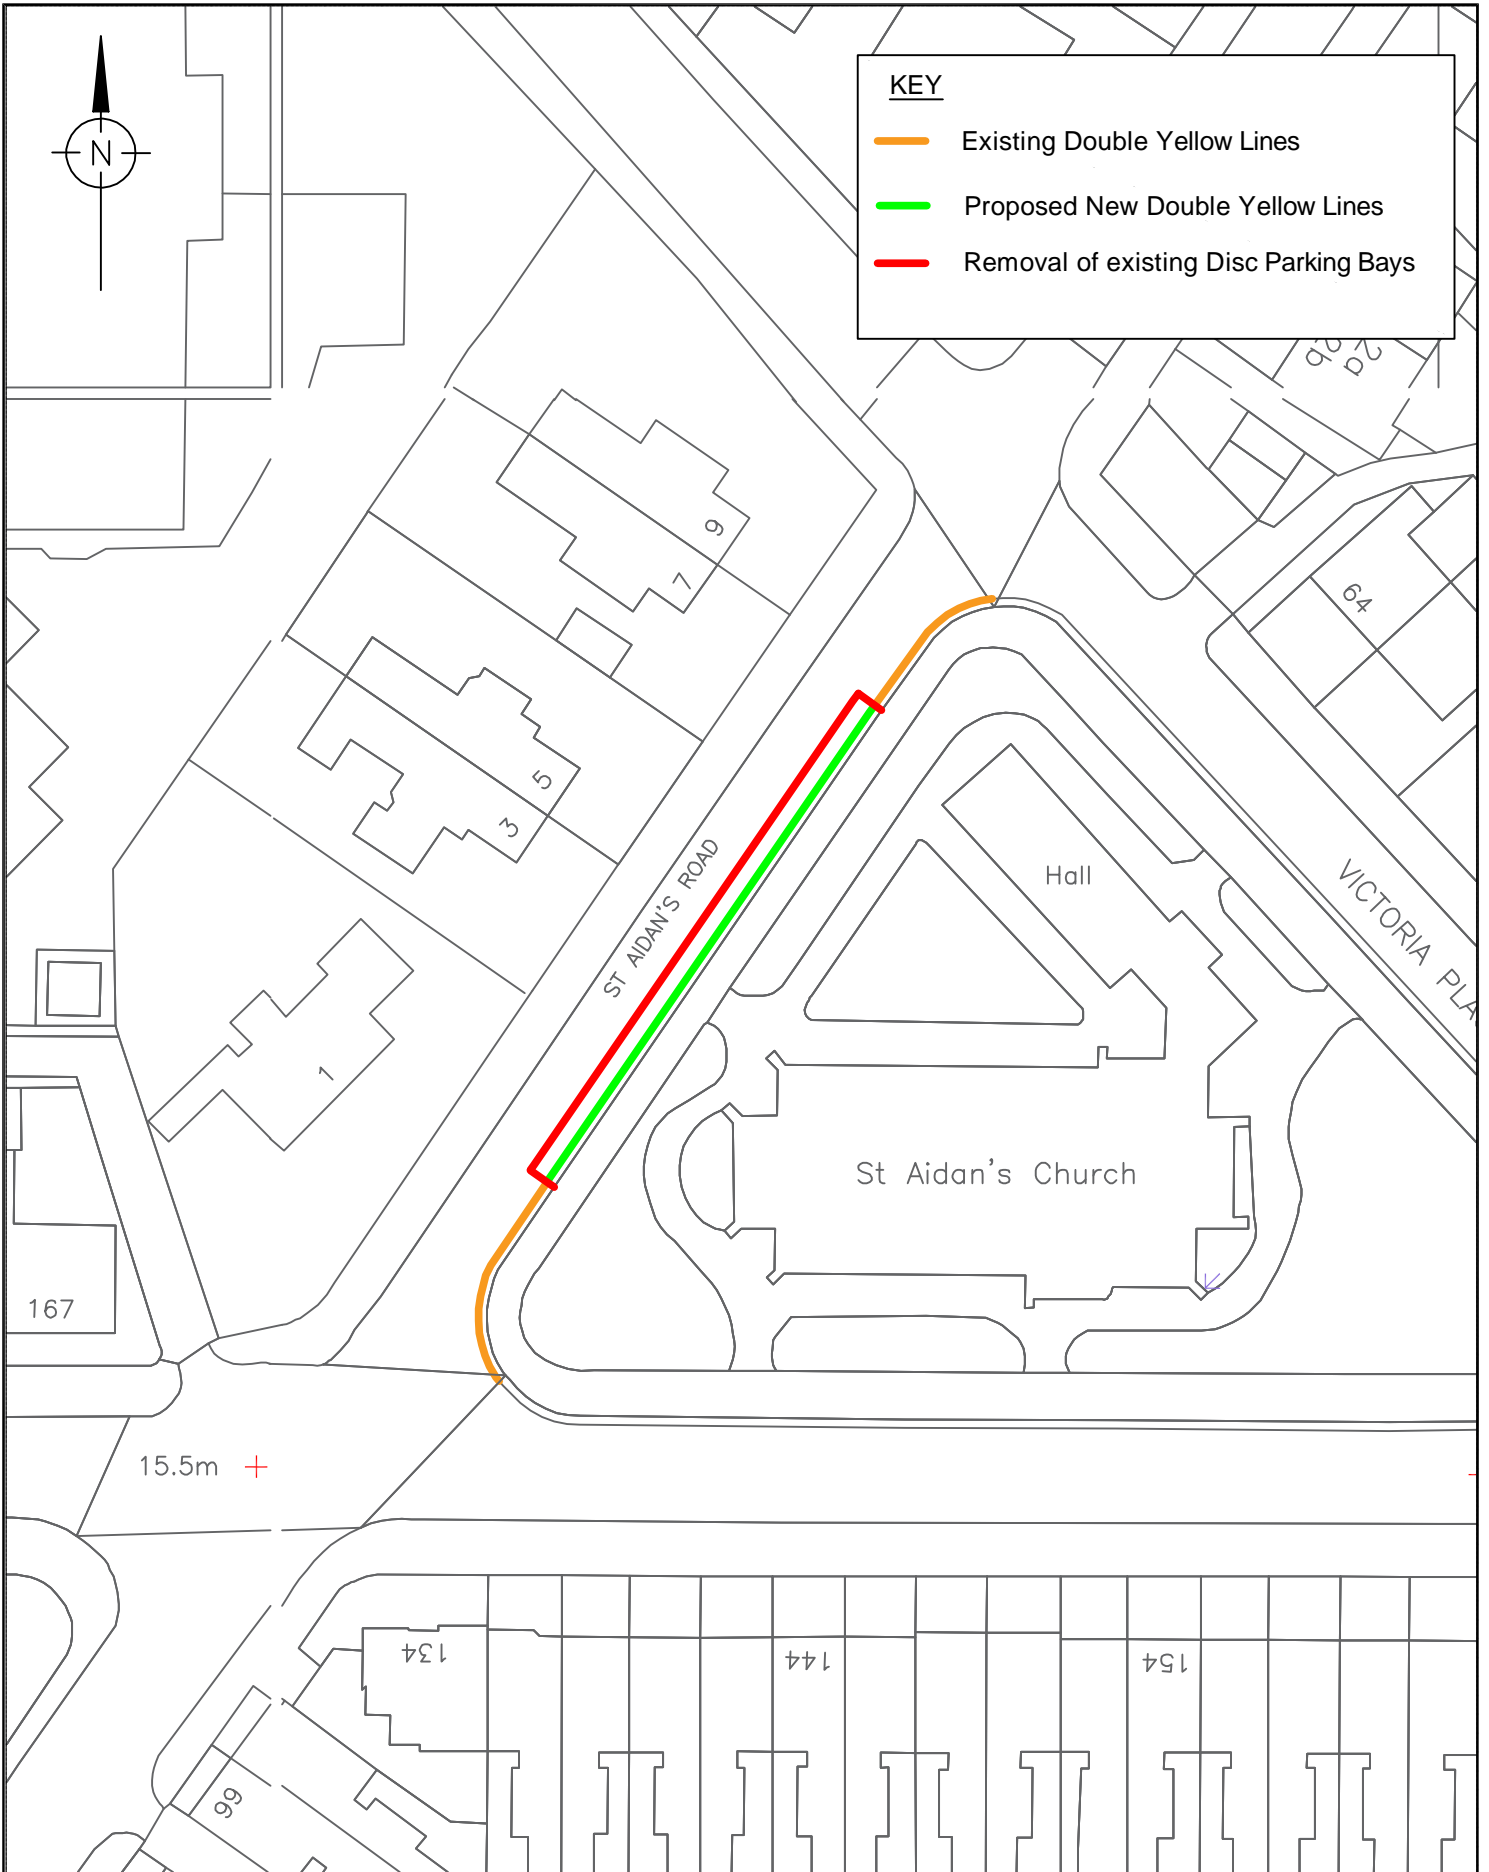

Parkhouse Building, Kingmoor Business Park
CARLISLE, Cumbria, CA6 4SJ, Tel. 01228 673030

TRO Review 2018 - 2019
St Aidan's Road
Introduction of NWAAT

Reproduced from, or based on, Ordnance survey map material with the permission of the Controller of Her Majesty's Stationery Office. (c) Crown Copyright 2006. Licence number 100019596

Figure No. QCANPRN07/SAR/INF 1

Drawn by SDN

Scale NTS

Date July 18