
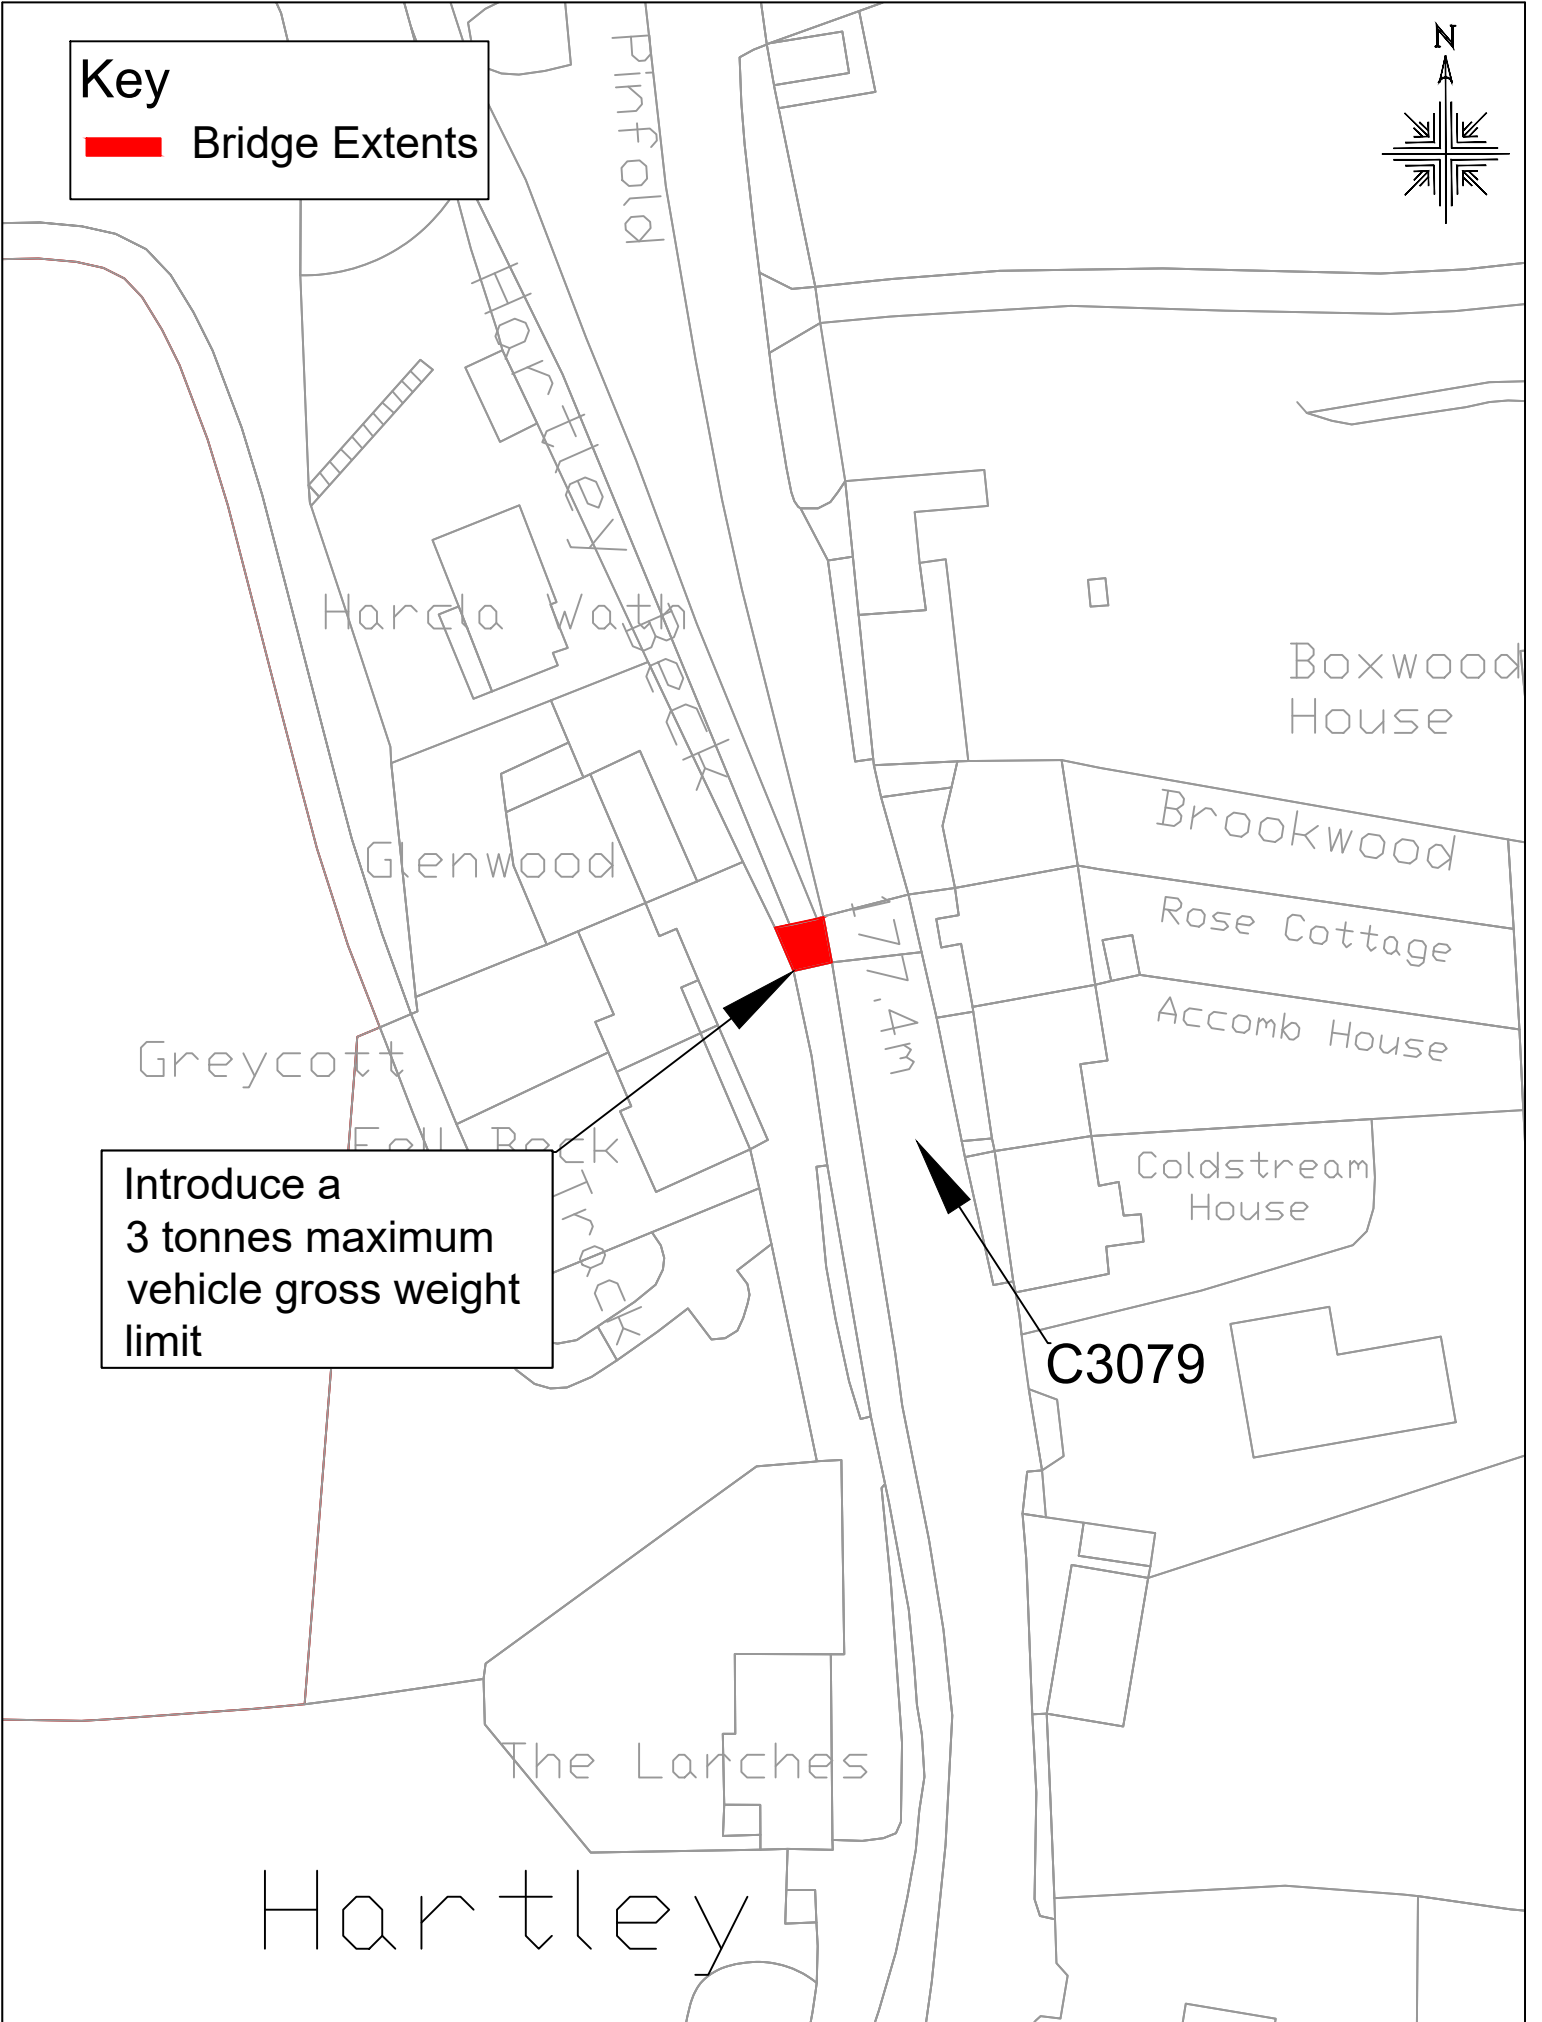
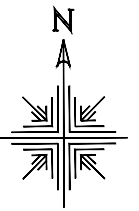


Key
 Bridge Extents



Introduce a
 3 tonnes maximum
 vehicle gross weight
 limit



Cumbria Highways
 Skirsgill Depot
 Penrith
 Cumbria
 CA10 2BQ
 Tel: 01768 812315
 Fax: 01768 812391

Rose Cottage, U3079.
 Proposed 3 Tonnes Maximum Gross
 Vehicle Weight Limit.
 Grid Ref: 378293, 508859

Crown Copyright Licence LA 100019596

Drawing No: Rose Cottage 20/21	
Scale: NTS	Date: 01.21
Drawn: AJ	Checked: KC