


APPLEBY-IN-WESTMORLAND

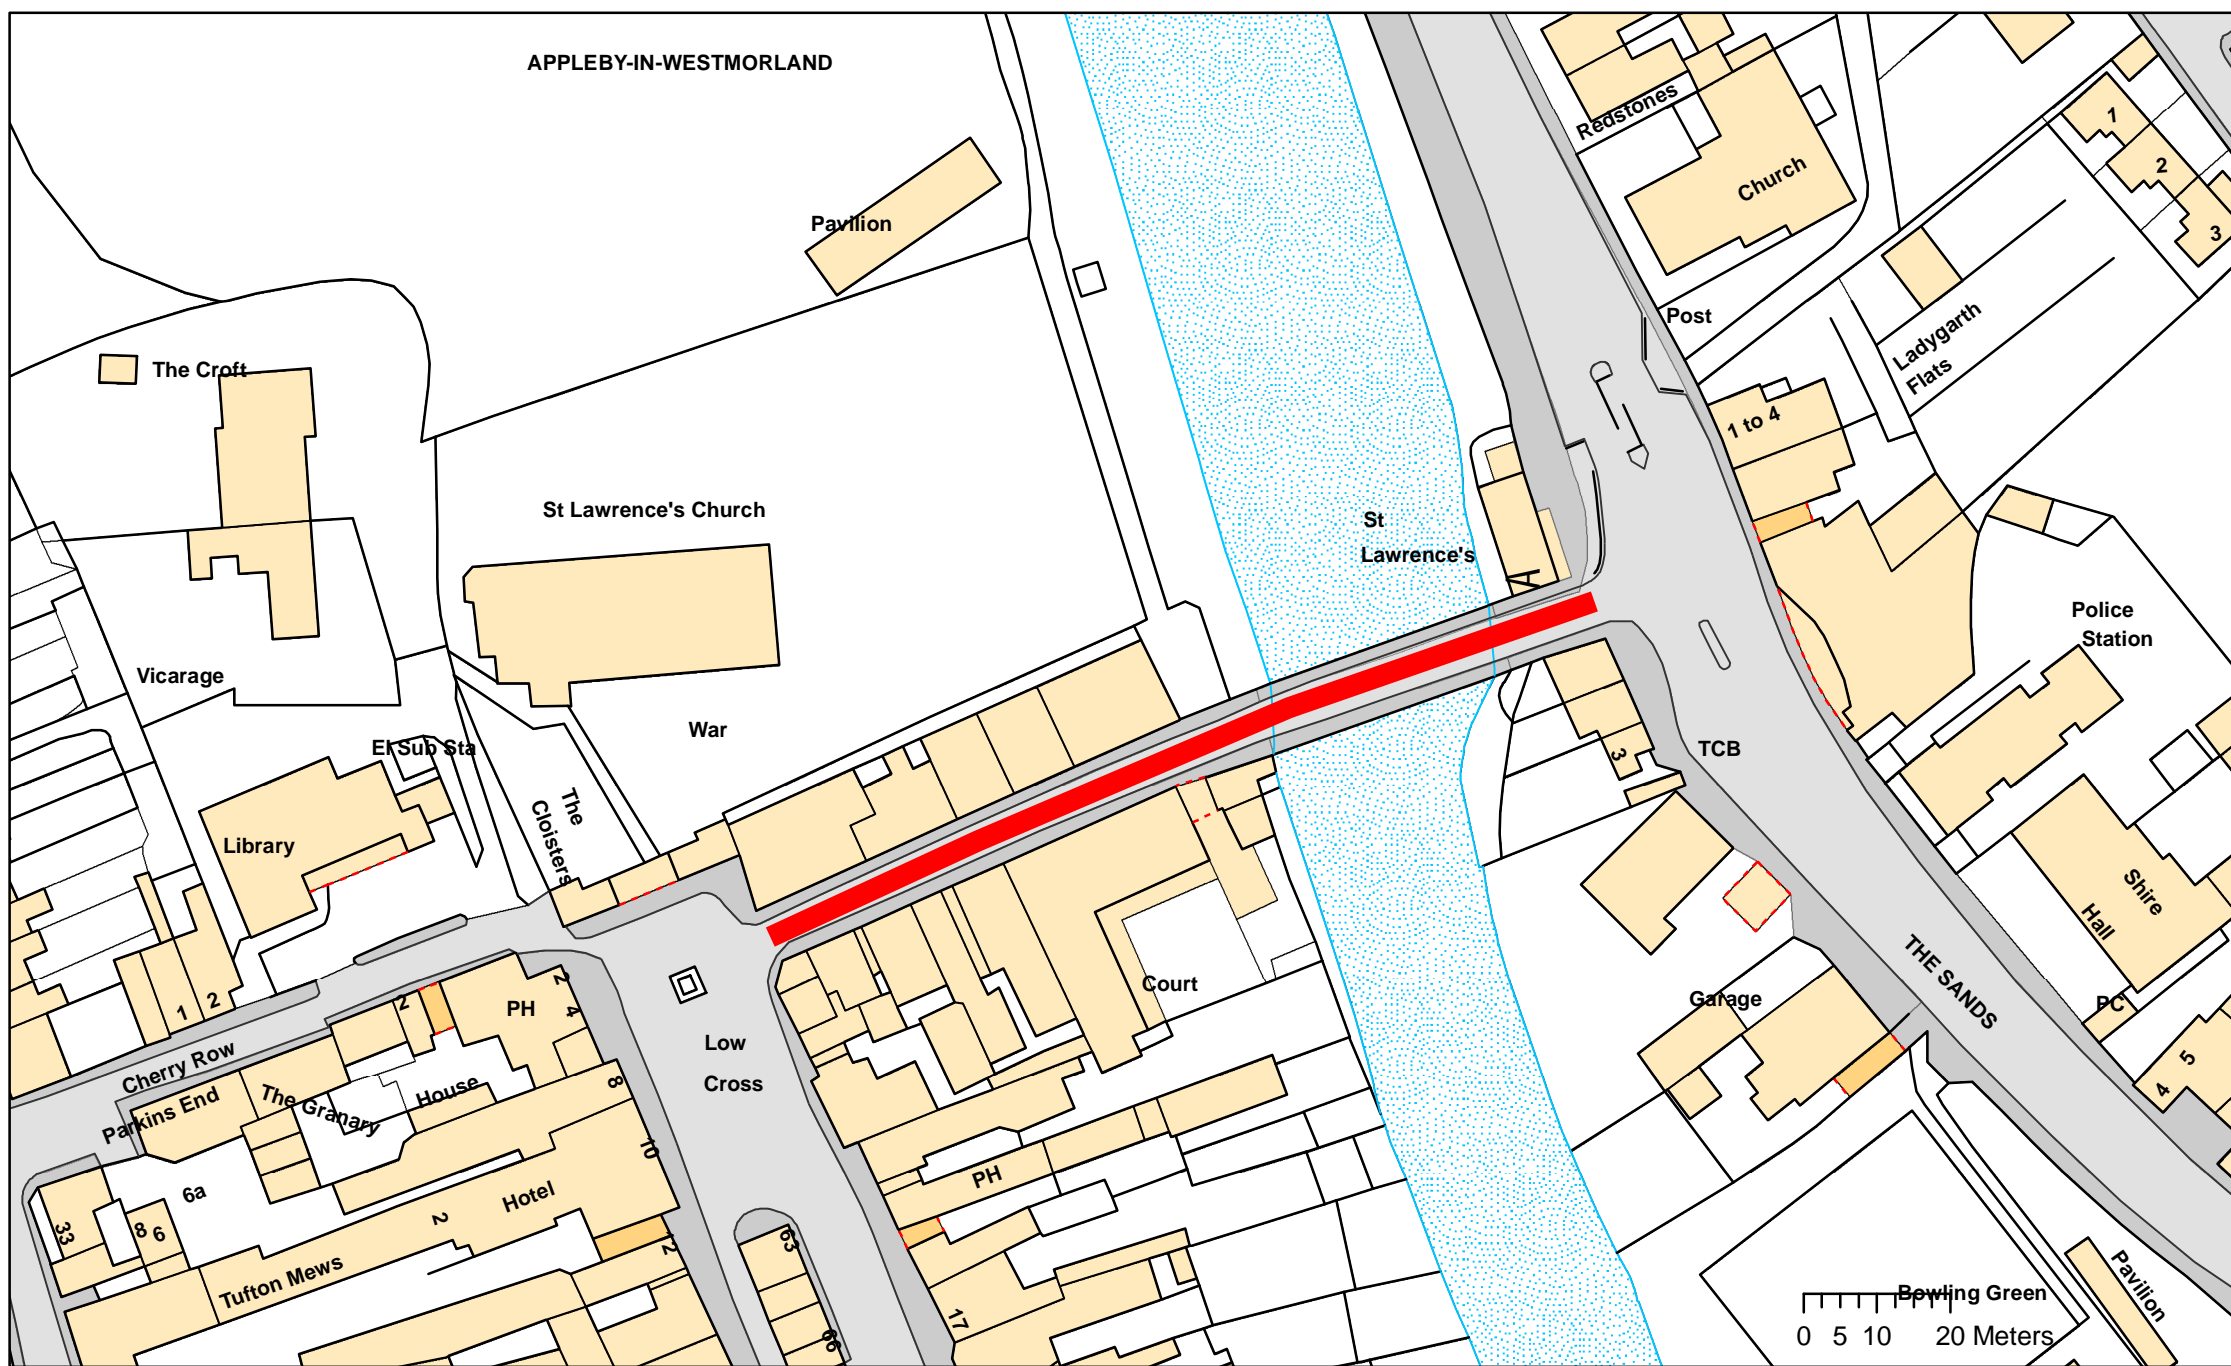

Grid Ref	N/A
Dwg No.	Appleby02
Scheme Title	Proposed Prohibition of the passage of Motor Vehicles, Horse Drawn Vehicles and Ridden or Accompanied Horses (Except for Access), Between the hours of 1000 – 1800 each day the Fair is in place
Road Number	B6260 Bridge Street, Appleby

