
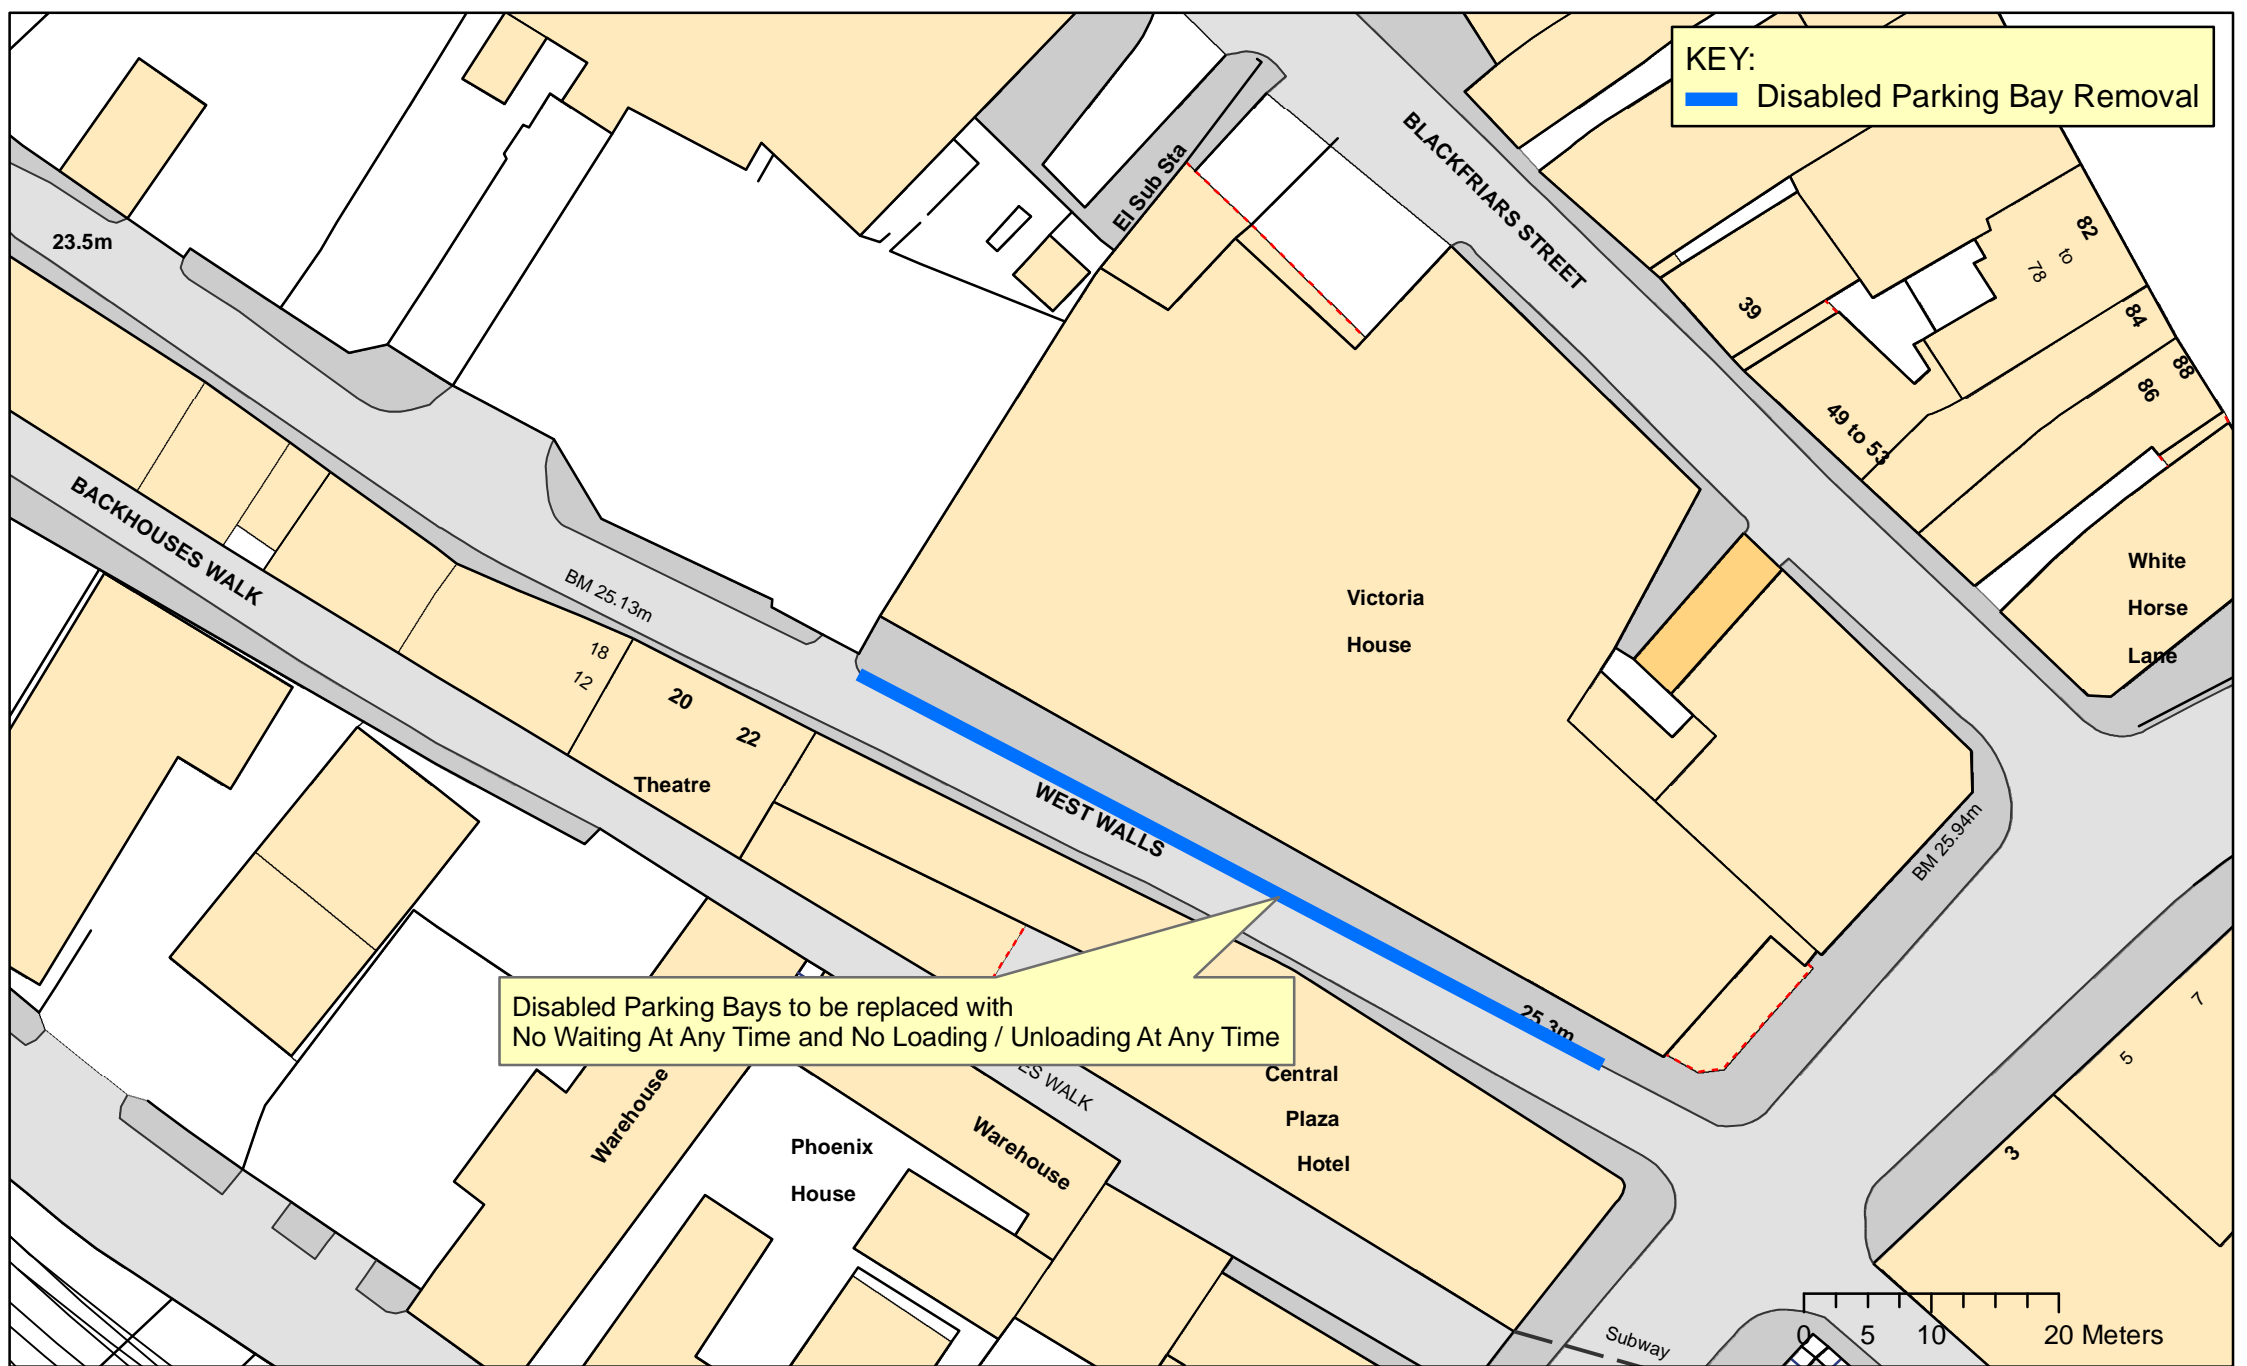



**KEY:**  
 Disabled Parking Bay Removal



Disabled Parking Bays to be replaced with  
 No Waiting At Any Time and No Loading / Unloading At Any Time

	Grid Ref	NY 340092, 555700
	Dwg No.	1:
	Scheme Title	West Walls, Carlisle - Disabled Parking Bay Removal
	Road Number	U137

