

**Key**

- Proposed No Waiting at Any Time (Double Yellow Lines)
- Proposed Prohibition of Motor Vehicles
- Area to be stopped up

C5036

Charnwood

Cross Moor

New Road Number U5954

**Cumbria**  
**County Council**

Parkhouse Building, Kingmoor Business Park  
CARLISLE, Cumbria, CA6 4SJ, Tel. 01228 673030

Proposed Restrictions  
U5954  
Pennington


Reproduced from, or based on, Ordnance survey map material with the permission of the Controller of Her Majesty's Stationery Office. (c) Crown Copyright 2006. Licence number 100019596

Drawing No. 20220126-NH-002p

Drawn by BD

Scale NTS

Date Jan 2022

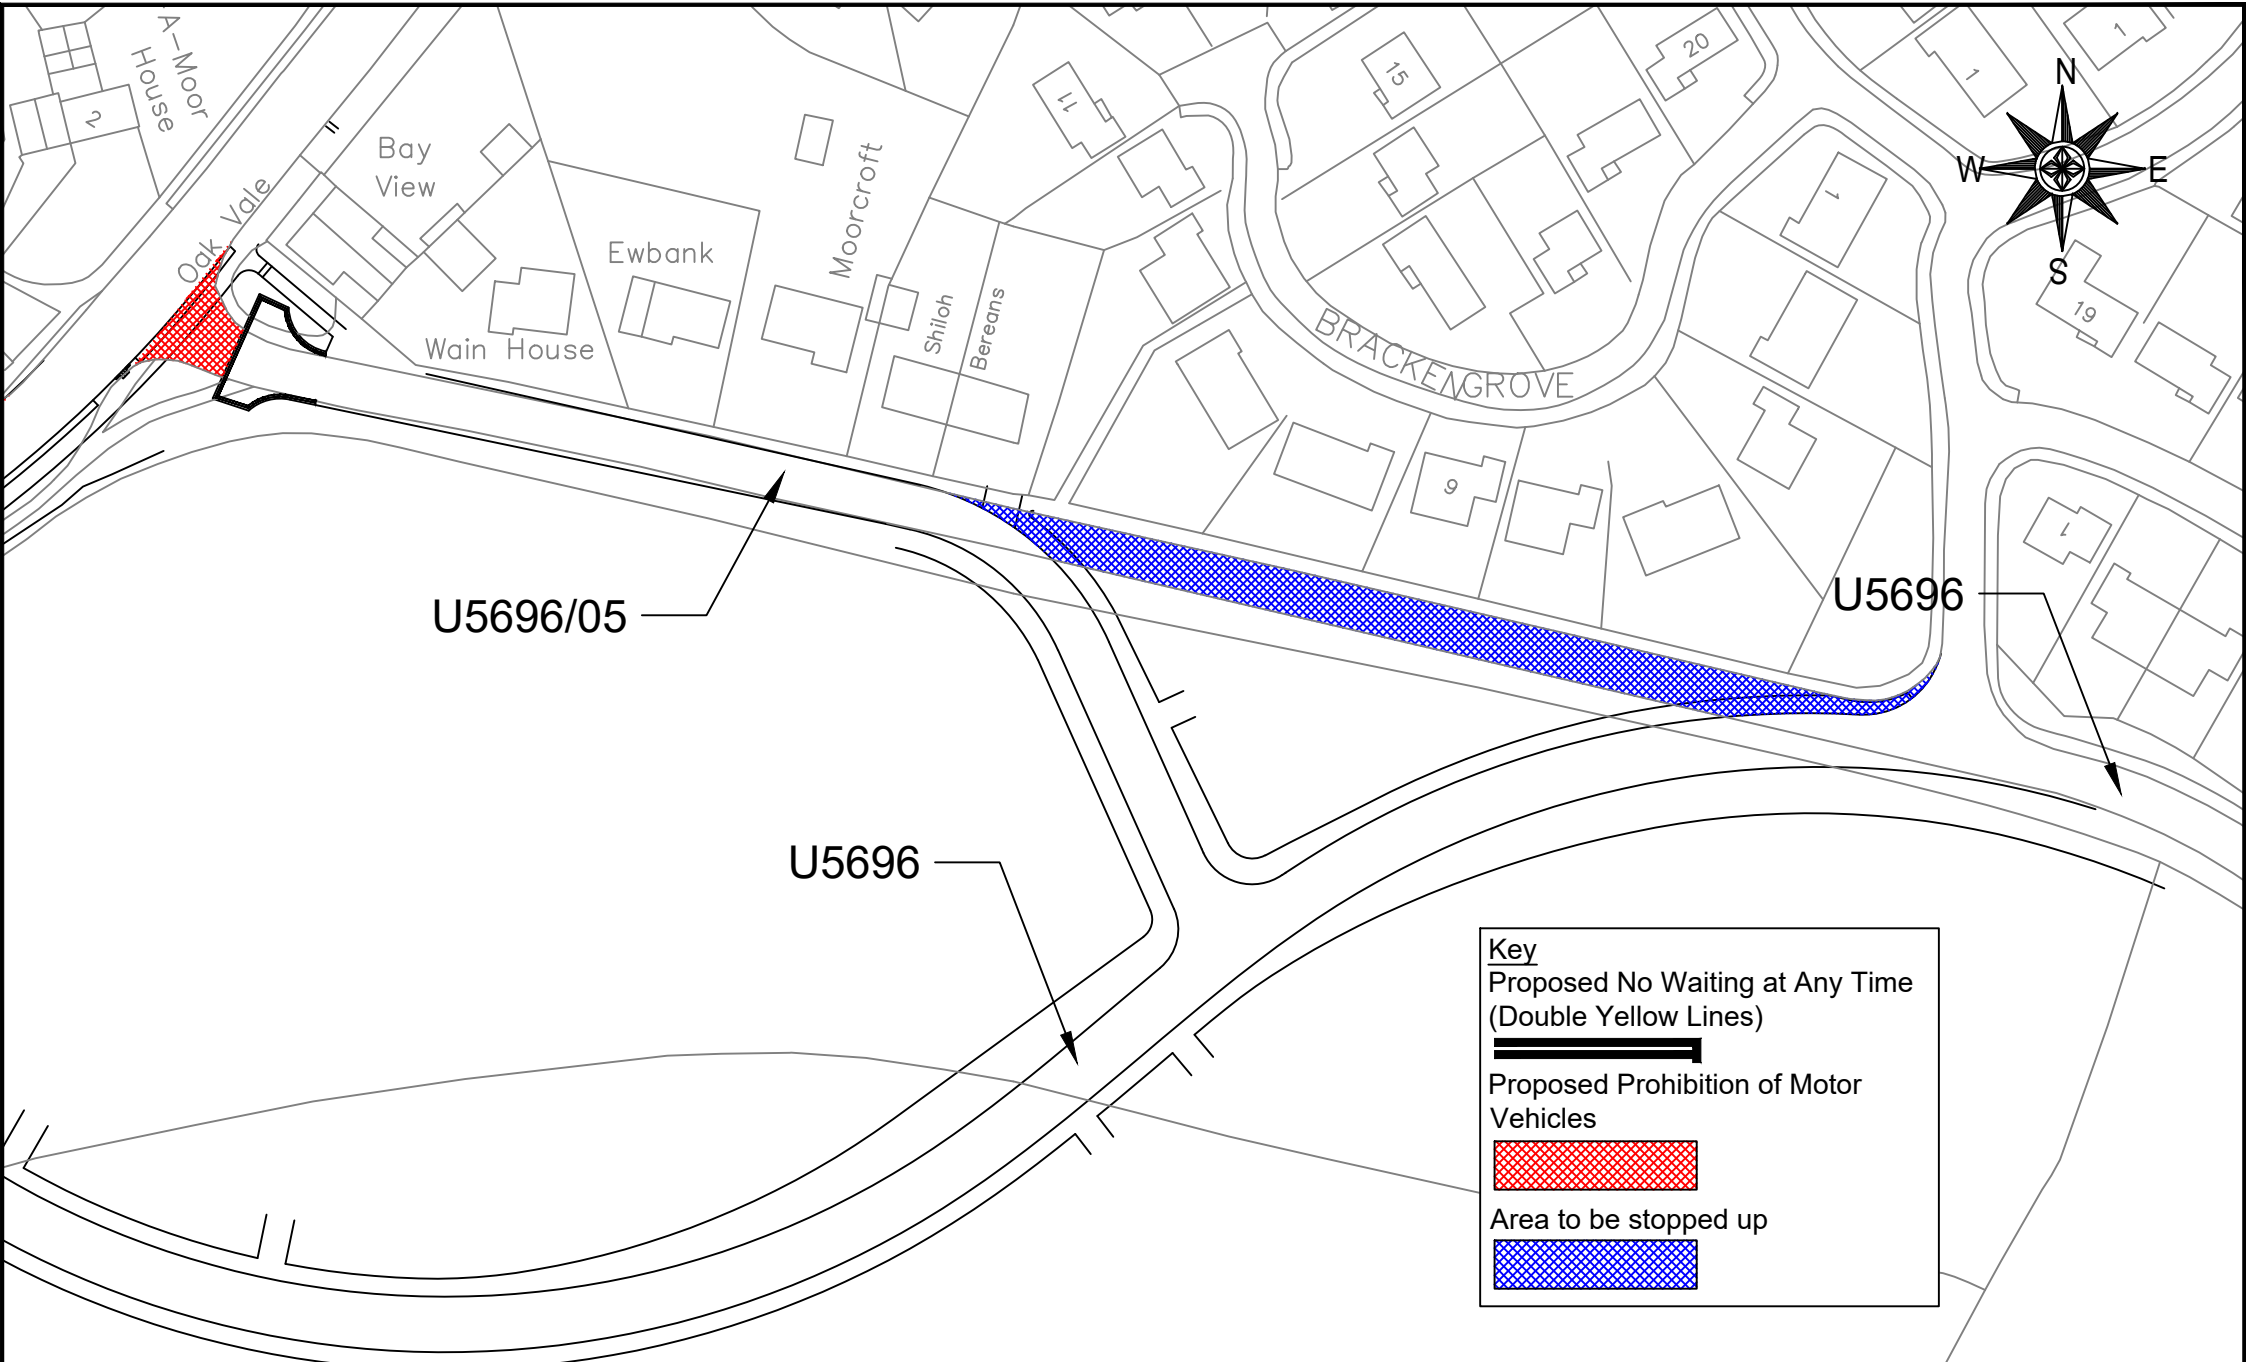

U5696/05

U5696

U5696

**Key**

Proposed No Waiting at Any Time  
(Double Yellow Lines)

Proposed Prohibition of Motor  
Vehicles

Area to be stopped up



County Hall  
Busher Walk  
KENDAL  
Cumbria  
LA9 4RQ  
Tel. 0300 303 2992

Proposed Restrictions  
U5696  
Swarthmoor

Reproduced from, or based on, Ordnance survey map material with the permission of the Controller of Her Majesty's Stationery Office. (c) Crown Copyright 2006. Licence number 100019596

Drawing No. 20220126-NH-003p

Drawn by BD	Scale NTS	Date Jan 2022
-------------	-----------	---------------