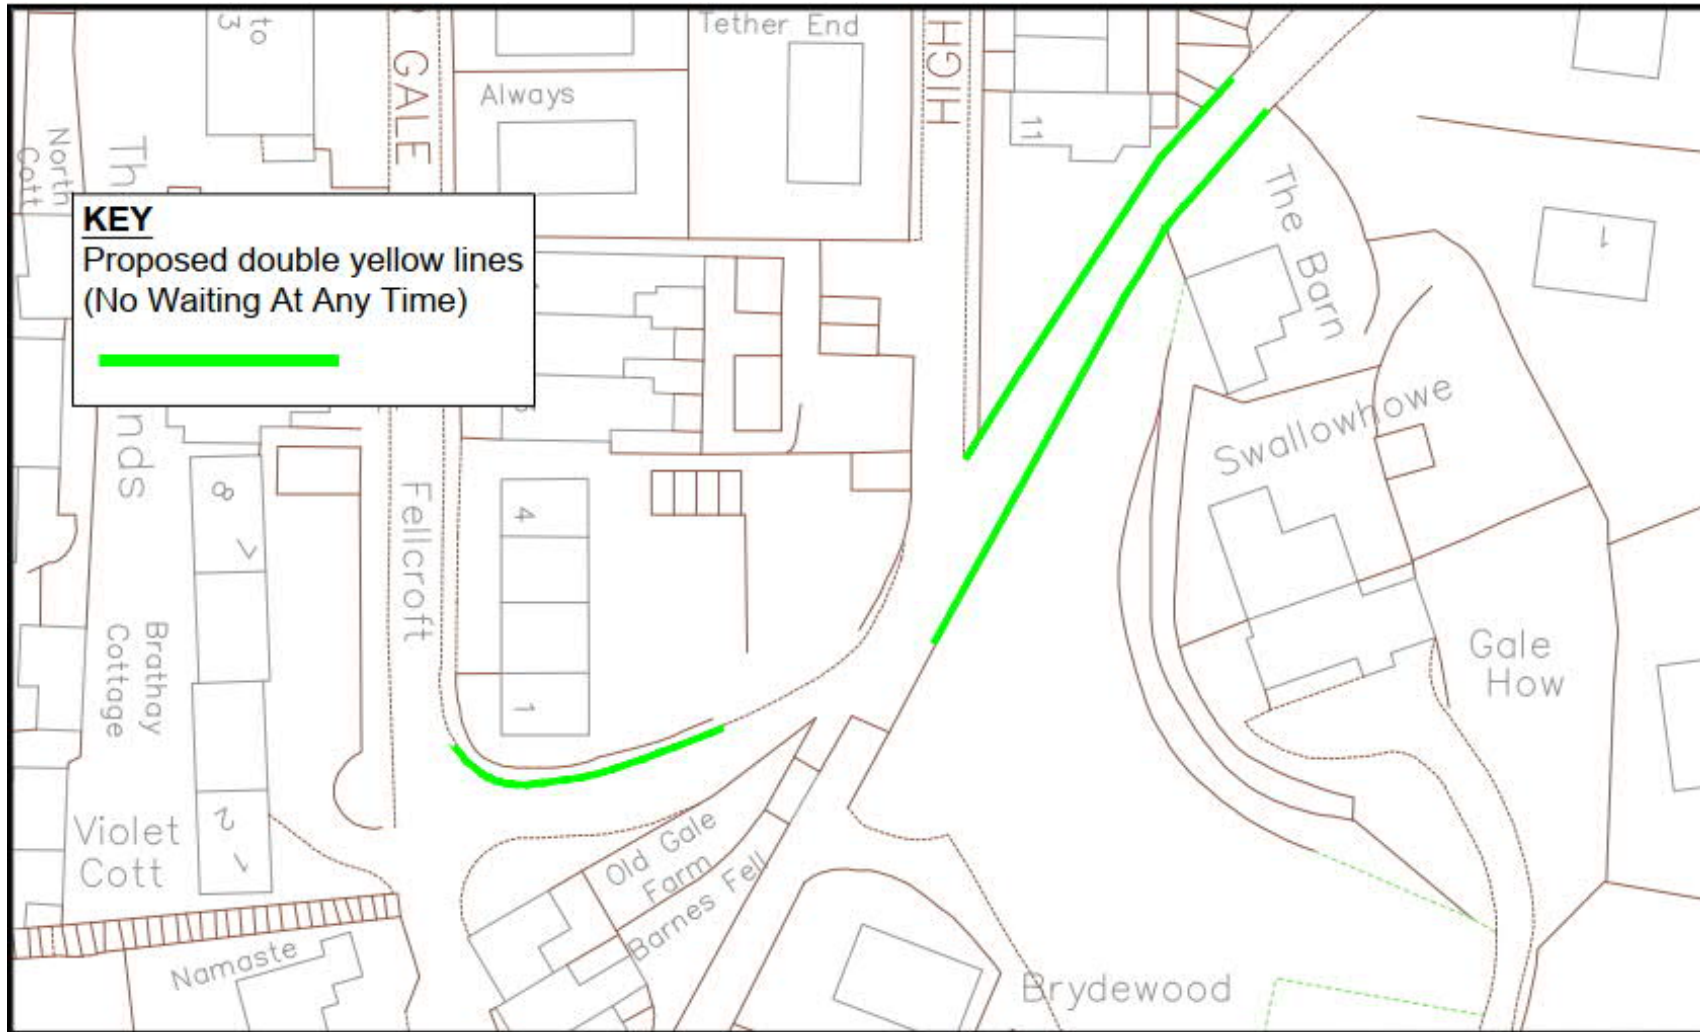


Appendix 3.2 - Low Gale area plan of proposals



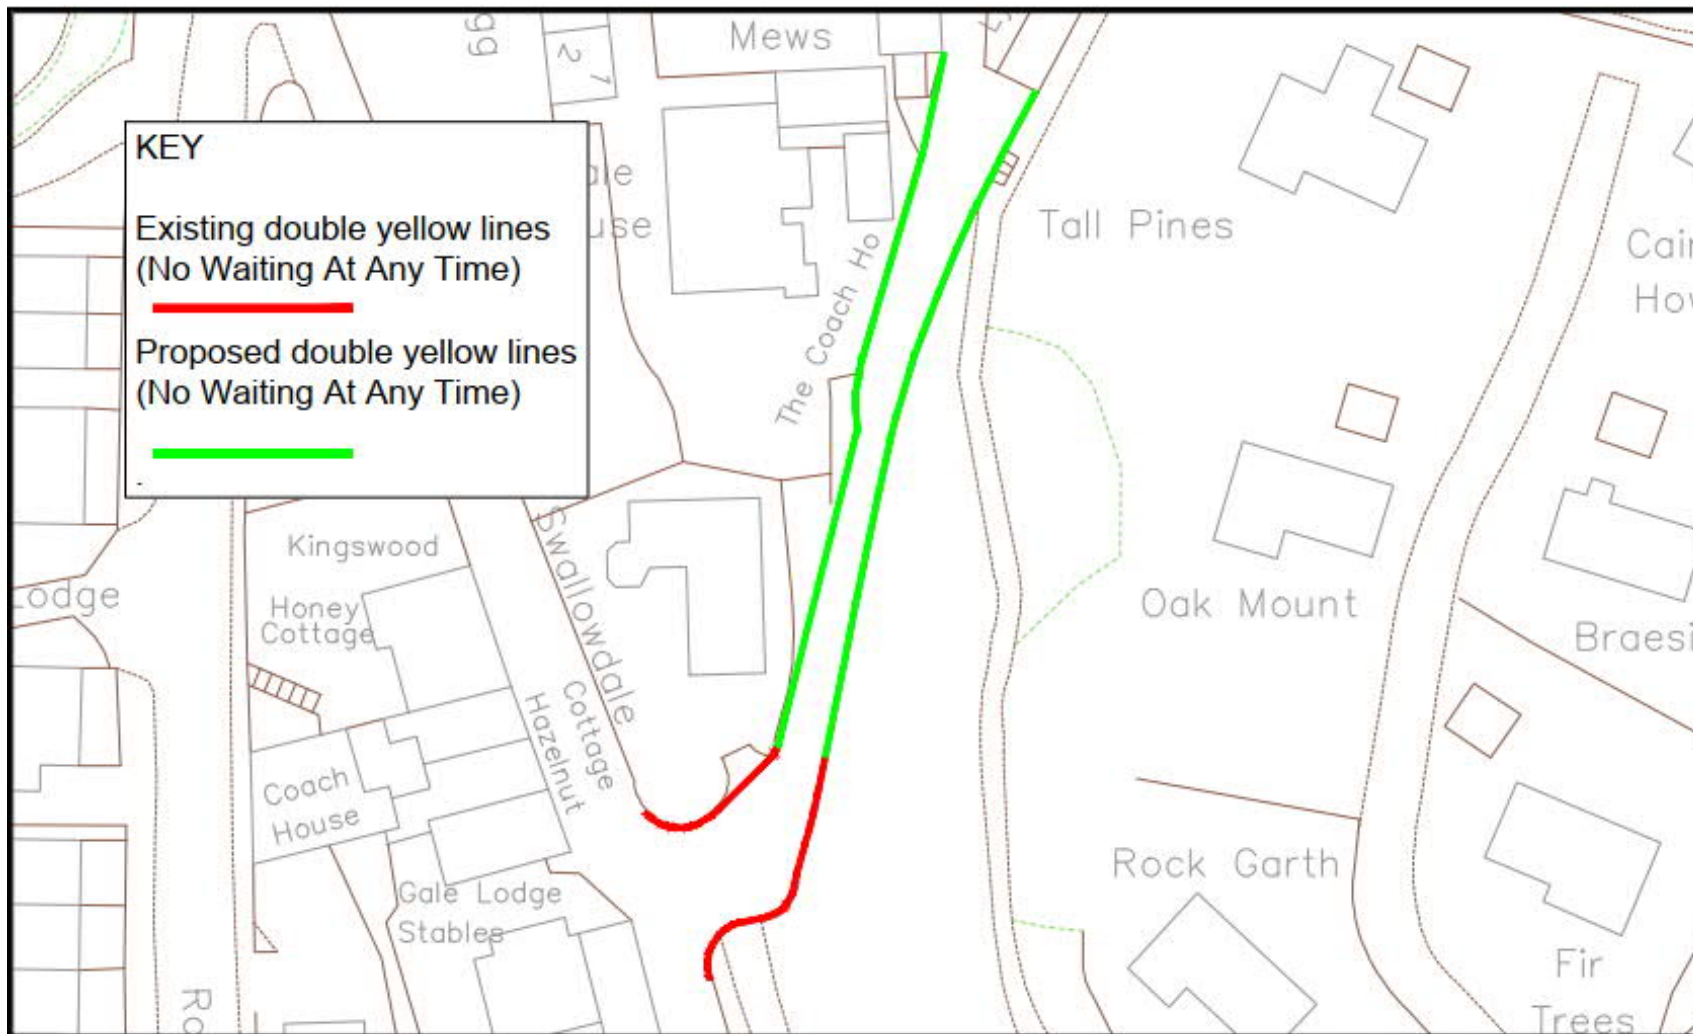

Parkhouse Building  
 Kingmoor Business Park  
 CARLISLE  
 Cumbria  
 CA6 4SJ  
 Tel. 01228 673030

**Proposed Parking Restrictions**  
**Gale Howe Park & High Gale**  
**Ambleside**

Reproduced from, or based on, Ordnance survey map material  
 with the permission of the Controller of Her Majesty's Stationary  
 Office. (c) Crown Copyright 2006. Licence number 100019596

Drawing No.LG/GH-PL2

Drawn by HK	Scale NTS	Date June 2020
-------------	-----------	----------------



Parkhouse Building  
Kingmoor Business Park  
CARLISLE  
Cumbria  
CA6 4SJ  
Tel. 01228 673330

### Proposed Restrictions Low Gale, Ambleside

Reproduced from, or based on, Ordnance survey map material with the permission of the Controller of Her Majesty's Stationery Office. (c) Crown Copyright 2006. Licence number 100019596

Drawing No LG/GH- PL1.

Drawn by HK

Scale NTS

Date June 2020