
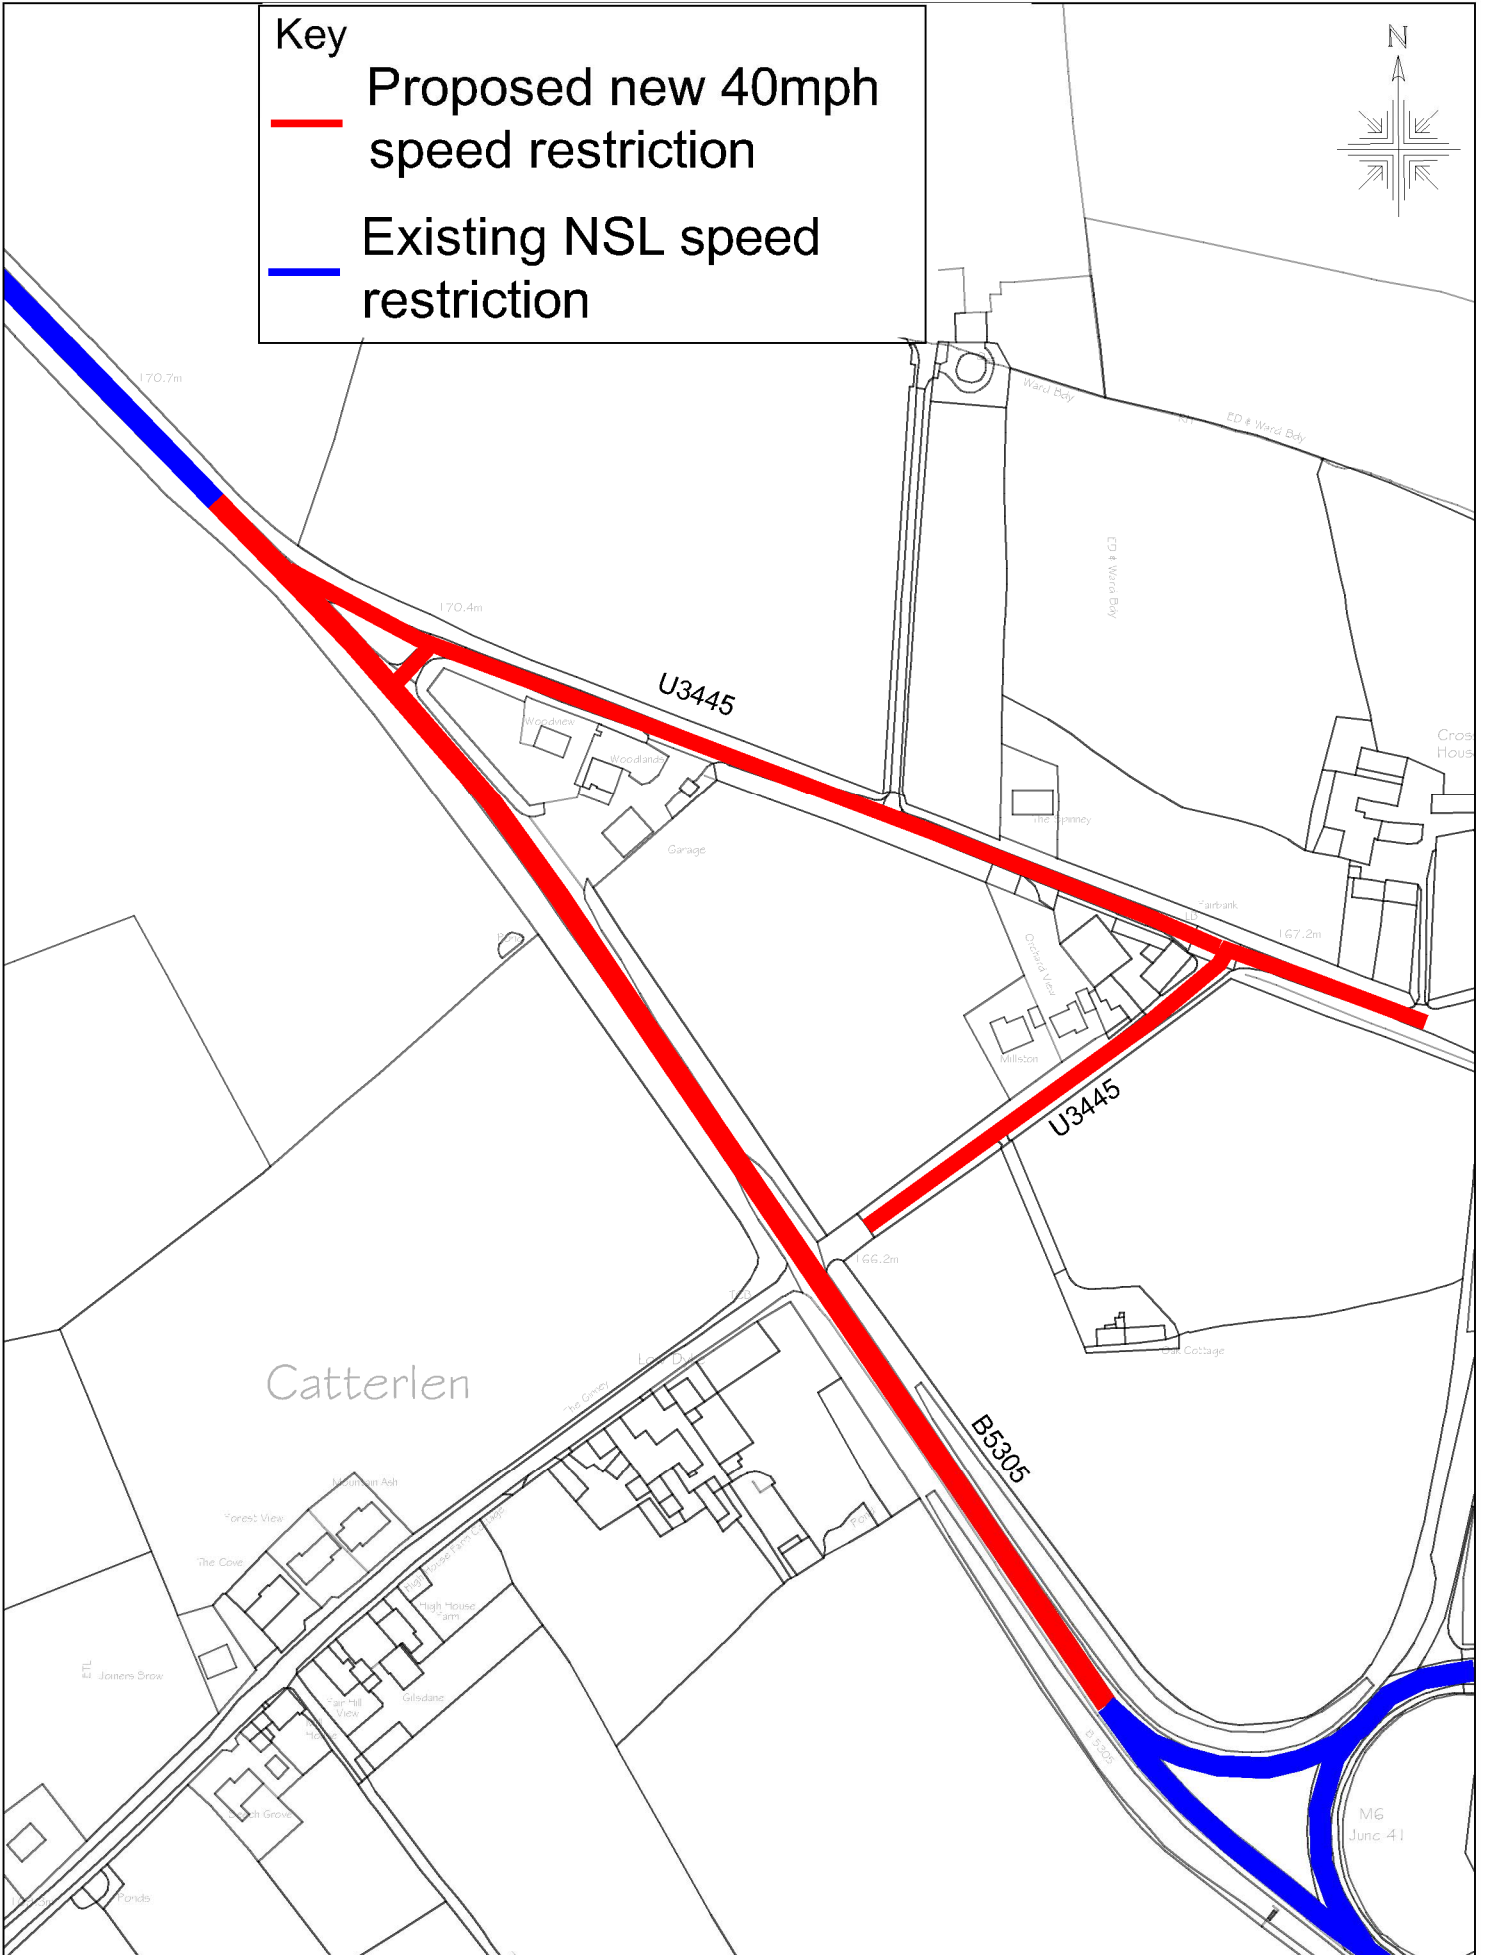
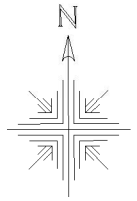


Key

 Proposed new 40mph speed restriction

 Existing NSL speed restriction



Cumbria Highways  
Skirsgill Depot  
Penrith  
Cumbria  
CA10 2BQ  
Tel: 01768 812315  
Fax: 01768 812391

Proposed New 40mph Speed Restriction  
B5305 Catterlen  
Grid Ref 348795,533662

Crown Copyright Licence LA 100019596

Drawing No:	<b>Catterlen-40mph-08.22</b>	
Scale:	NTS	Date: Aug 22
Drawn:	JBM	Checked: LM