







**Key:**

-  Existing 'no waiting at any time' restriction (double yellow lines)
-  Existing 'no waiting between 9am and 5pm' restriction (single yellow line)
-  Proposed new 'no waiting at any time' restriction (double yellow lines)
-  Proposed introduction of 'no stopping on school entrance markings on school days 8am-4pm'



Parkhouse Building  
Kingmoor Business Park  
CARLISLE  
Cumbria  
CA6 4SJ  
Tel. 01228 673030

Proposed Changes to Parking Restrictions on Church Walk,  
Beech Bank and Sea View, Ulverston.

Appendix 2.1

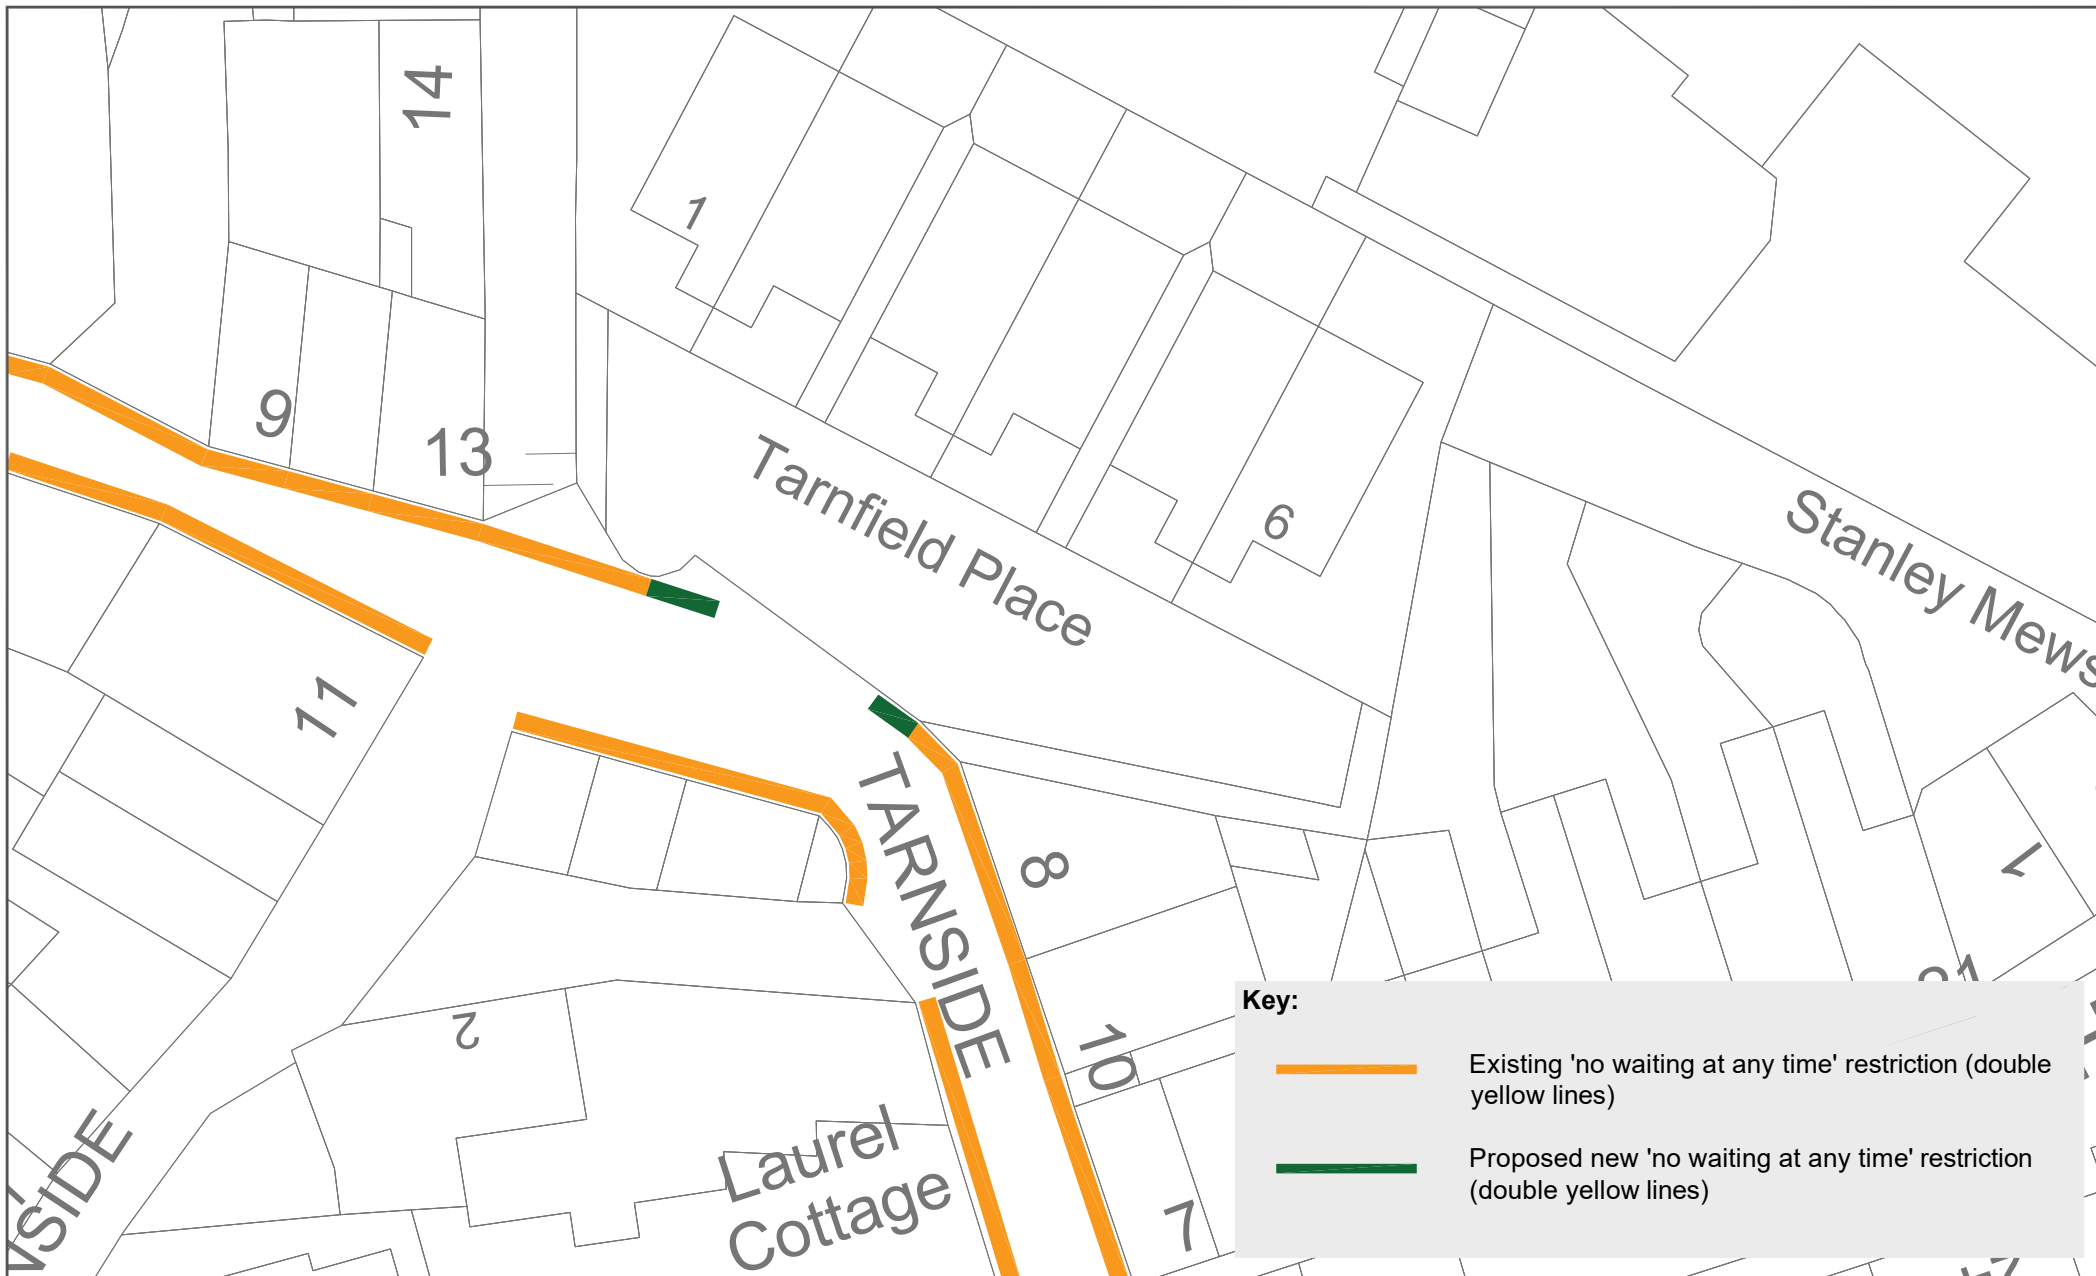
Reproduced from, or based on, Ordnance survey map material with the permission of the Controller of Her Majesty's Stationery Office. (c) Crown Copyright 2006. Licence number 100019596

Drawing No.



Drawn by JT

Scale NTS

Date September 2022



**Key:**

-  Existing 'no waiting at any time' restriction (double yellow lines)
-  Proposed new 'no waiting at any time' restriction (double yellow lines)



Parkhouse Building  
Kingmoor Business Park  
CARLISLE  
Cumbria  
CA6 4SJ  
Tel. 01228 673030

Proposed Changes to Parking Restrictions on Tarnside,  
Ulverston.

Reproduced from, or based on, Ordnance survey map material with the permission of the Controller of Her Majesty's Stationery Office. (c) Crown Copyright 2006. Licence number 100019596

Drawing No.

Drawn by JT

Scale NTS

Date September 2022